




**YIG #810 • Port Hope, ON**

<b>R2</b>	ADD CROSS SECTIONS	11/09/24	RB
<b>R1</b>	ADD FASTENER SPECS	28/08/24	DG
<b>PRELIMINARY</b>		15/07/24	AT

REF.: #64226

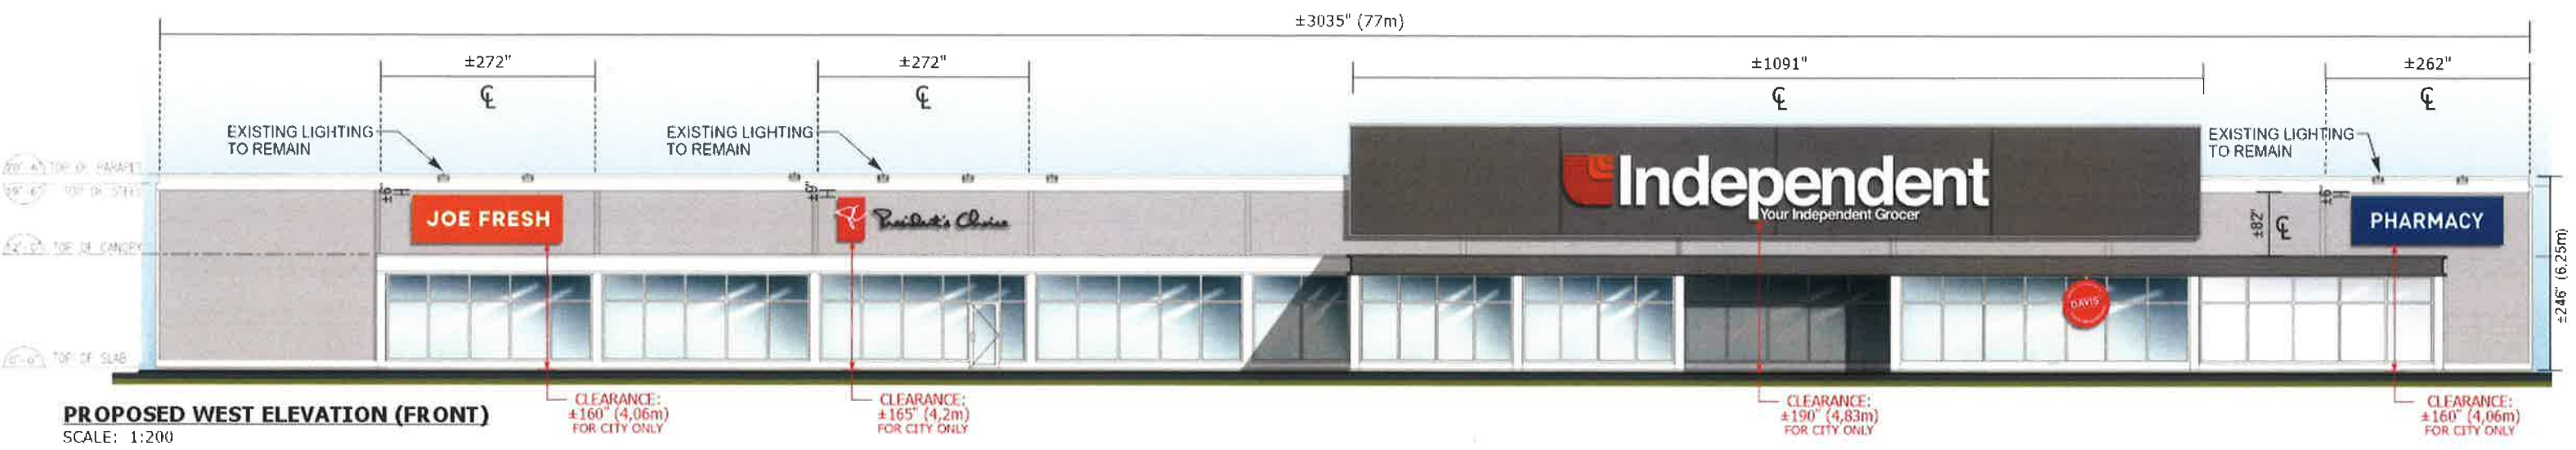

**PROPOSED WEST ELEVATION (FRONT)**  
SCALE: 1:200

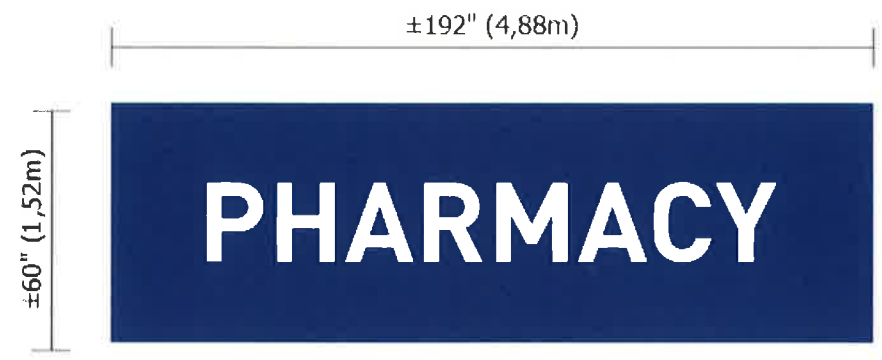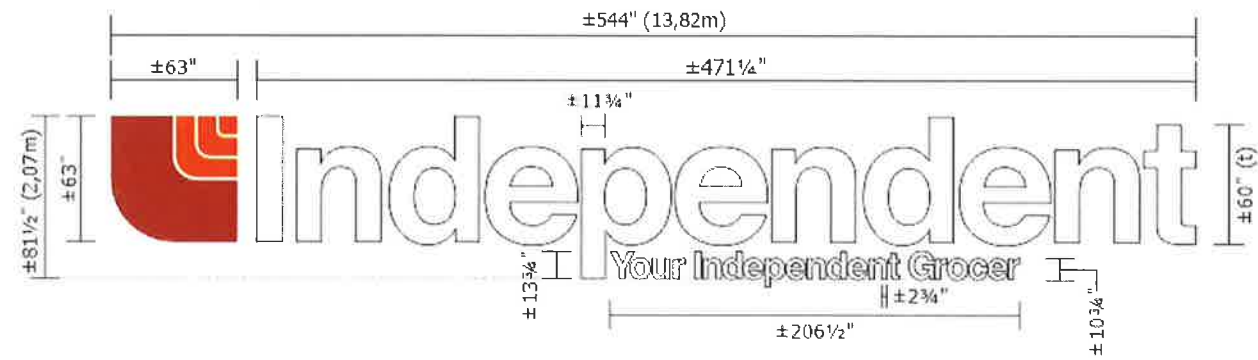

**A LED ILLUMINATED ALUMINUM CHANNEL LETTERS & LOGO X1**  
SCALE: 1/8" = 1'-0"

**Total Area: 307.89 ft<sup>2</sup> / 28,61 m<sup>2</sup>**  
**Total Weight: ±1500 Lbs**

- Logo 3M 3630-44
- Logo 3M 3630-33

**B NEW REPLACEMENT NON-ILLUMINATED FLEXIBLE FACE AND FRAME X1**  
SCALE: 1/4" = 1'-0"

**Area: 80 ft<sup>2</sup> or 7,42 m<sup>2</sup>**  
**Weight: ±120 Lbs**

- 3M 3630-97



**EXISTING**  
NOT TO SCALE

**ALL SIGNAGE DIMENSIONS SUBJECT TO CITY APPROVAL AND SITE SURVEY**

**SITE VERIFICATION REQUIRED**  
REF.: 32591 (2010)

**YIG #810 • Port Hope, ON**




**CLIENT: LOBLAW PROPERTIES LIMITED**  
ADDRESS: 1 PRESIDENT'S CHOICE CIRCLE  
CITY: BRAMPTON, ONTARIO P.C.: L6Y 5S5  
TEL: (905) 459-2500 FAX: (905) 861-2343


**SITE: YIG #810 • Port Hope, ON**  
ADDRESS: 20 JOCELYN ST  
CITY: PORT HOPE, ON P.C.: L1A 3V5  
TEL: FAX:

**DRAWING:**  
DATE: REV. DATE:  
SCALE: DRAWN BY:  
DIR: WIP2024\LOBLAW5\_BRANDS\YIG\_INDEPENDENT\810\_PORT\_HOPE\_ON\CDR


**1-800-906-NEON**

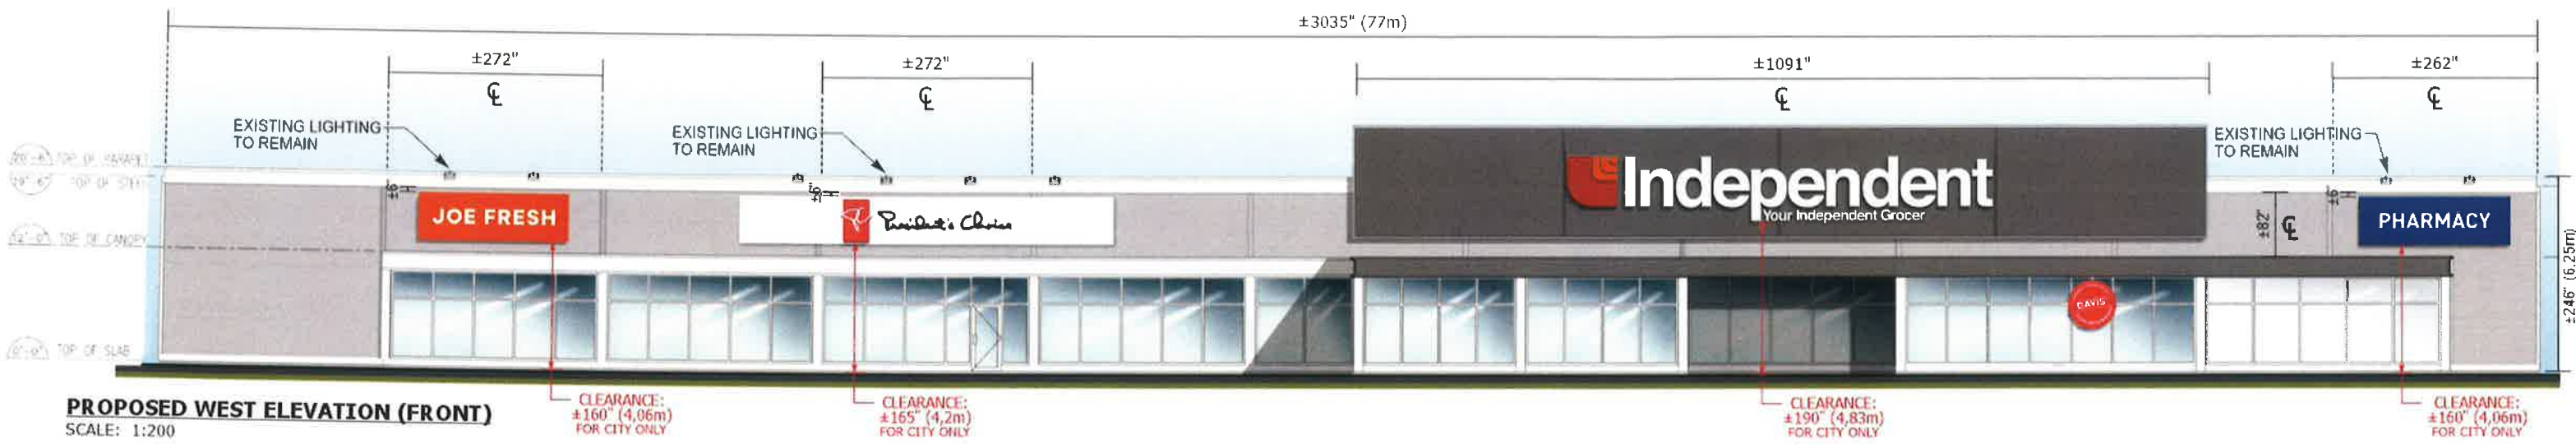

**PROPOSED WEST ELEVATION (FRONT)**  
SCALE: 1:200

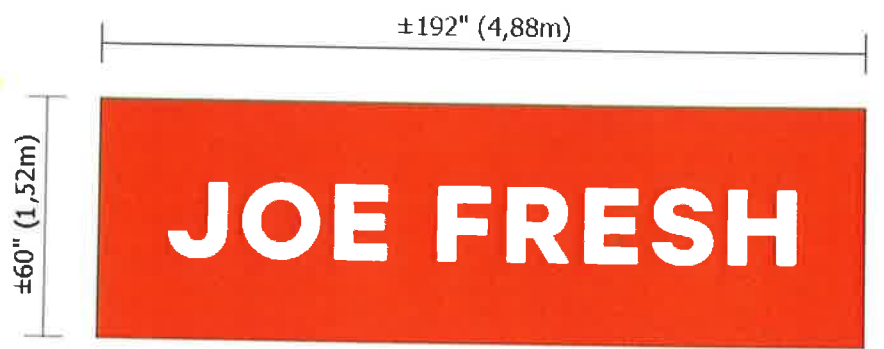

**C NEW REPLACEMENT NON-ILLUMINATED FLEXIBLE FACE AND FRAME**  
SCALE: 1/4" = 1'-0" **X1**  
Area: 80 ft<sup>2</sup> or 7,42 m<sup>2</sup>  
Weight: ±120 Lbs  
3M 3630-44

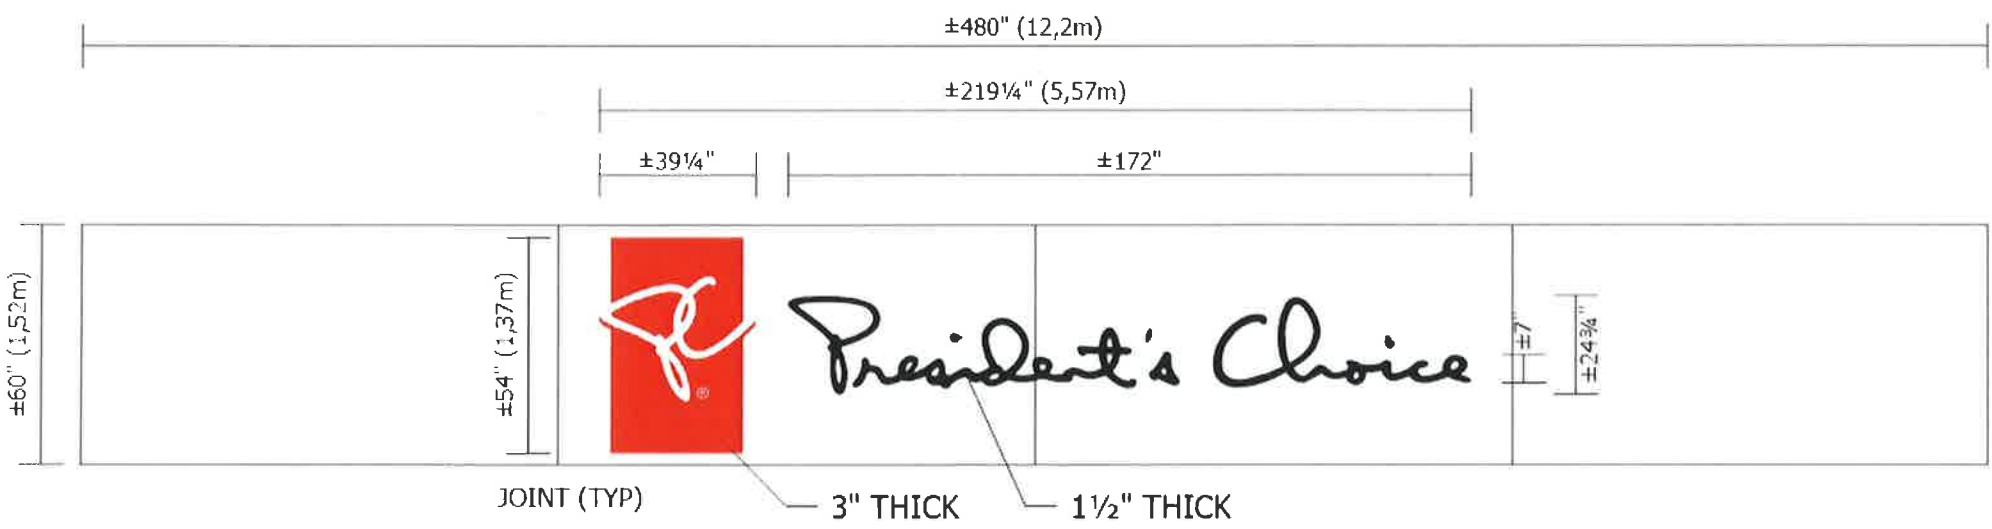

**D NON-ILLUMINATED ALUMINUM REVERSE CHANNEL LETTERS AND LOGO** **X1**  
ON ALU PANEL  
Scale: 1/4" = 1'-0"  
Sign Area: 82.22 ft<sup>2</sup> or 7,63 m<sup>2</sup>  
Panel Area: 200 ft<sup>2</sup> or 18,54 m<sup>2</sup>  
Total Weight: ±750 Lbs  
Logo 3M 3630-33



EXISTING  
NOT TO SCALE

**ALL SIGNAGE DIMENSIONS SUBJECT TO CITY APPROVAL AND SITE SURVEY**

SITE VERIFICATION  
REQUIRED

REF.: 32591 (2010)

**YIG #810 • Port Hope, ON**




CLIENT: LOBLAW PROPERTIES LIMITED  
ADDRESS: 1 PRESIDENT'S CHOICE CIRCLE  
CITY: BRAMPTON, ONTARIO P.C.: L6Y 5S5  
TEL: (905) 459-2500 FAX: (905) 861-2343

SITE: YIG #810 • Port Hope, ON  
ADDRESS: 20 JOCELYN ST  
CITY: PORT HOPE, ON P.C.: L1A 3V5  
TEL: FAX:

DRAWING:  
DATE: REV. DATE:  
SCALE: DRAWN BY:  
DIR: WIP2024\LOBLAWS\_BRANDS\YIG\_INDEPENDENT\810\_PORT\_HOPE\_ON\CDR

**1-800-906-NEON**

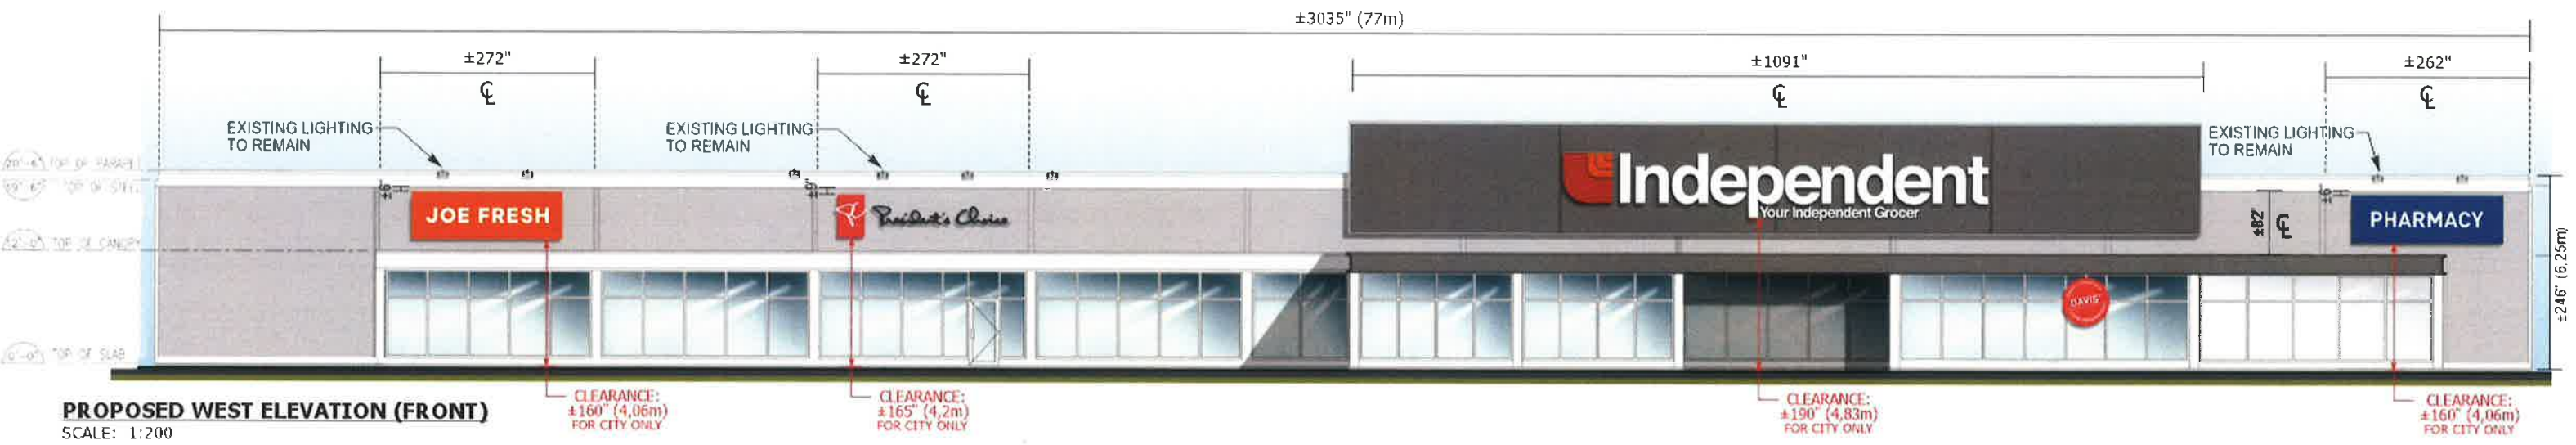

EXISTING NOT TO SCALE

**E** NEW LED ILLUMINATED CHANNEL LOGO W/ UNBREAKABLE LEXAN FACE X1  
SCALE: 1/2" = 1'-0"

Total Area: 13.44ft<sup>2</sup> / 1.25 m<sup>2</sup>  
Total Weight: ±80 Lbs

CLEAN BACKING

SITE VERIFICATION REQUIRED

ALL SIGNAGE DIMENSIONS SUBJECT TO CITY APPROVAL AND SITE SURVEY

YIG #810 • Port Hope, ON




CLIENT: LOBLAW PROPERTIES LIMITED  
ADDRESS: 1 PRESIDENT'S CHOICE CIRCLE  
CITY: BRAMPTON, ONTARIO P.C.: L6Y 5S5  
TEL: (905) 459-2500 FAX: (905) 861-2343


SITE: YIG #810 • Port Hope, ON  
ADDRESS: 20 JOCELYN ST  
CITY: PORT HOPE, ON P.C.: L1A 3V5  
TEL: FAX:

DRAWING:  
DATE: REV. DATE:  
SCALE: DRAWN BY:  
DIR: WIP2024\LOBLAW5\_BRANDS\YIG\_INDEPENDENT\810\_PORT\_HOPE\_ON\CDR

1-800-906-NEON

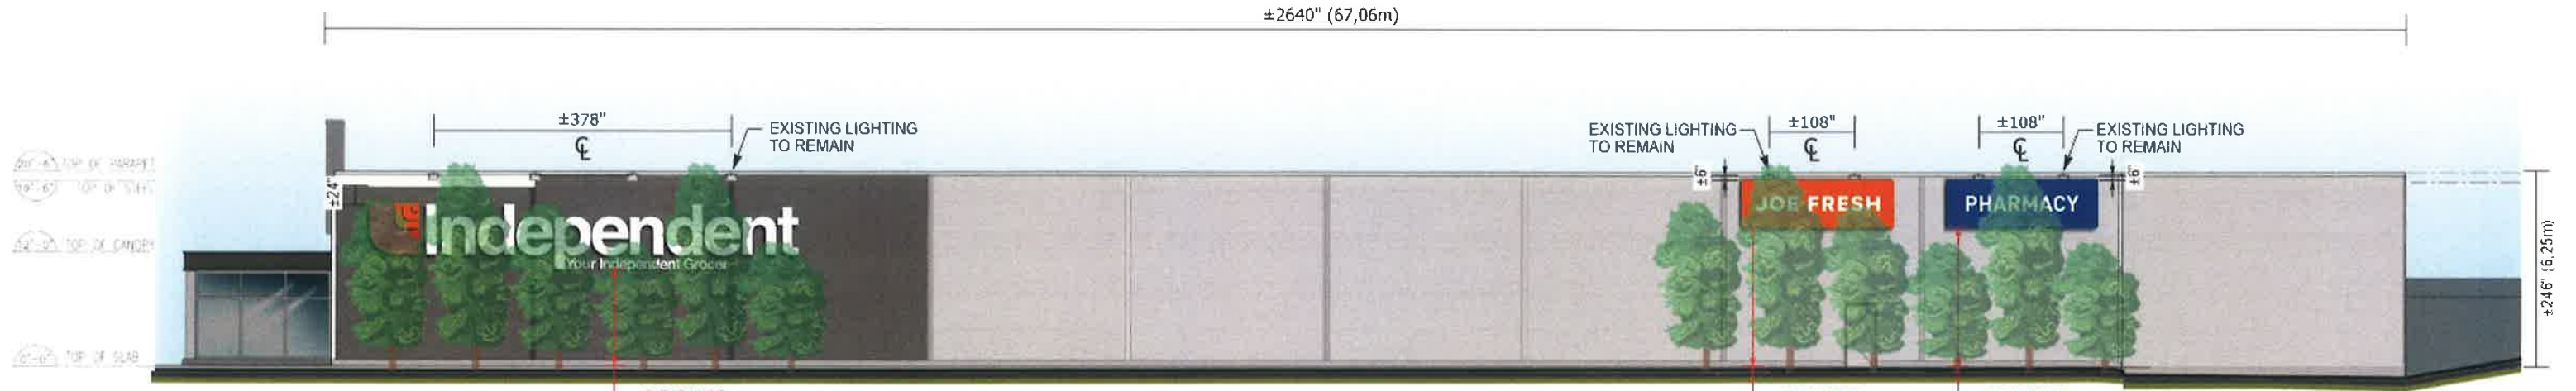

**PROPOSED SOUTH ELEVATION**  
SCALE: 1:200

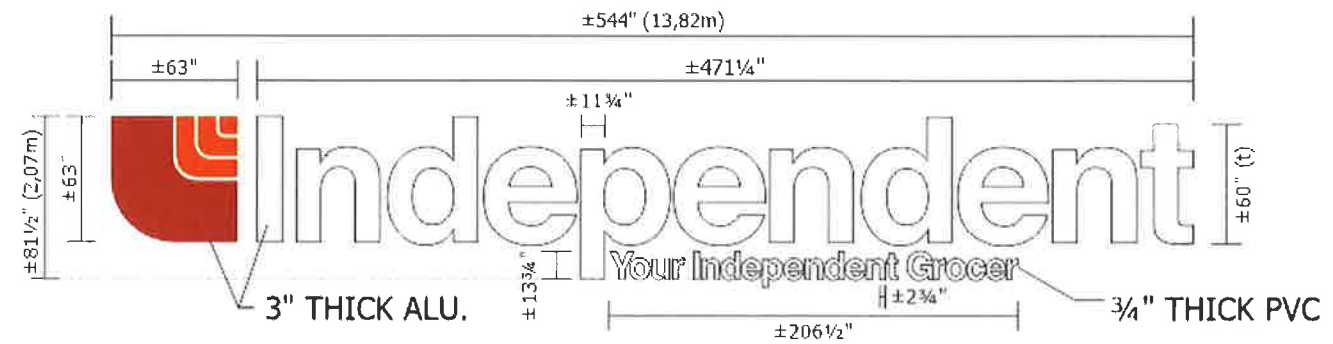

**F NEW NON ILLUMINATED ALUMINUM REVERSE CHANNEL LETTERS & LOGO X1**  
SCALE: 1/8" = 1'-0"

**Total Area: 307.89 ft<sup>2</sup> / 28,61 m<sup>2</sup>**

**Total Weight: ±1500 Lbs**

Logo 3M 3630-44

Logo 3M 3630-33

EXISTING SIGNS TO BE REMOVED.  
BLOCK HOLES WITH CAULKING.  
ALL WALL REPAIRS **BY OTHERS.**



EXISTING  
NOT TO SCALE

**ALL SIGNAGE DIMENSIONS SUBJECT TO CITY APPROVAL AND SITE SURVEY**



REF.: 22780 (2005)

**YIG #810 • Port Hope, ON**




CLIENT: **LOBLAW PROPERTIES LIMITED**  
ADDRESS: 1 PRESIDENT'S CHOICE CIRCLE  
CITY: BRAMPTON, ONTARIO P.C.: L6Y 5S5  
TEL: (905) 459-2500 FAX: (905) 861-2343

SITE: **YIG #810 • Port Hope, ON**  
ADDRESS: 20 JOCELYN ST  
CITY: PORT HOPE, ON P.C.: L1A 3V5  
TEL: FAX:

DRAWING:  
DATE: REV. DATE:  
SCALE: DRAWN BY:  
DIR: WIP2024\LOBLAW5\_BRANDS\YIG\_INDEPENDENT\B10\_PORT\_HOPE\_ON\CDR


**1-800  
906  
NEON**

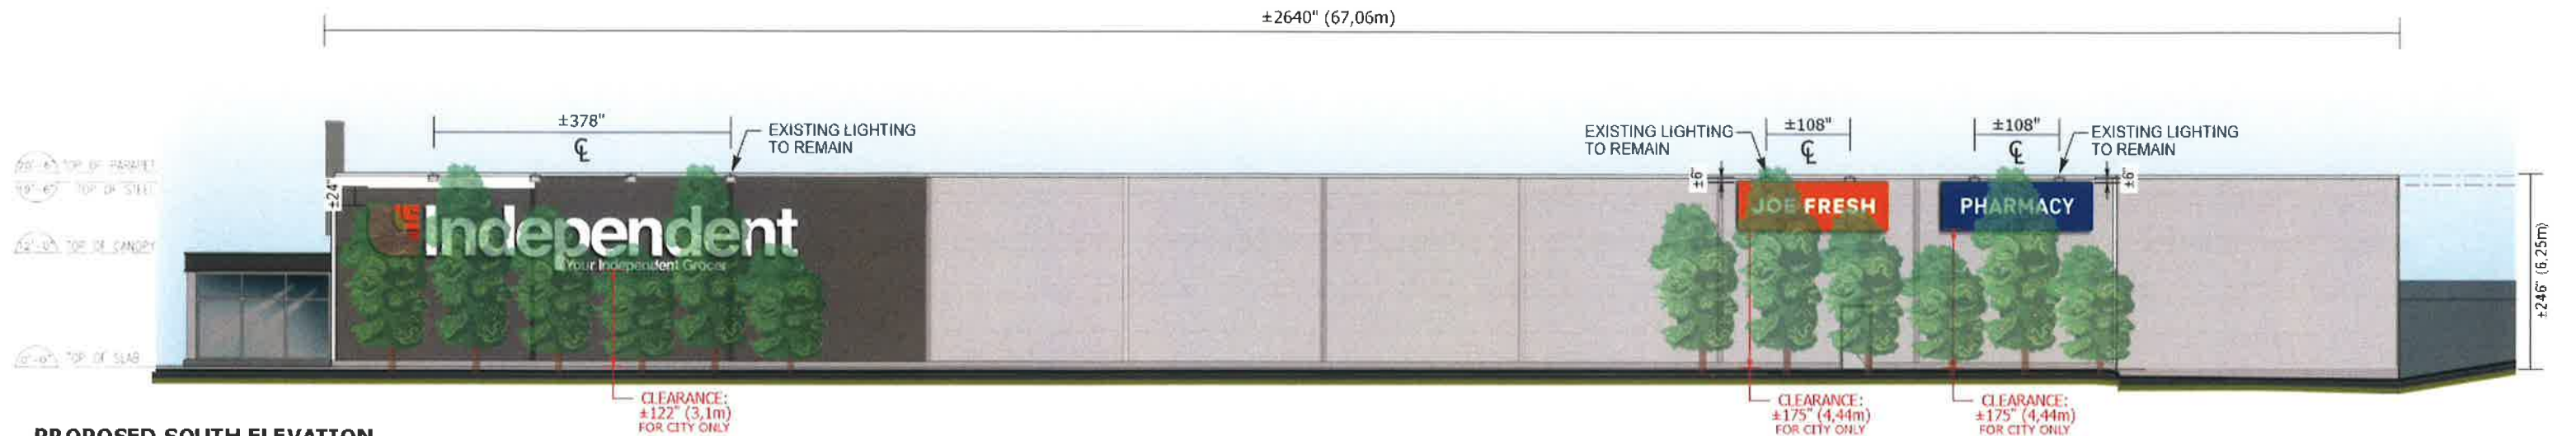

**PROPOSED SOUTH ELEVATION**  
SCALE: 1:200



**G** NEW REPLACEMENT NON-ILLUMINATED FLEXIBLE FACE AND FRAME  
SCALE: 1/4" = 1'-0" **X1**  
Area: 80 ft<sup>2</sup> or 7,42 m<sup>2</sup>  
Weight: ±120 Lbs  
3M 3630-44

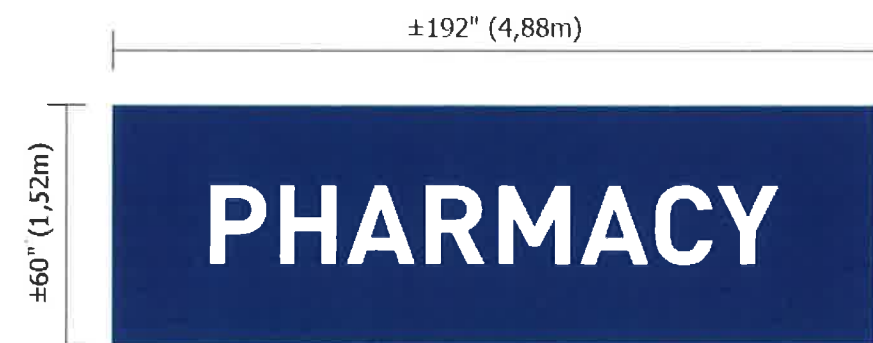

**H** NEW REPLACEMENT NON-ILLUMINATED FLEXIBLE FACE AND FRAME  
SCALE: 1/4" = 1'-0" **X1**  
Area: 80 ft<sup>2</sup> or 7,42 m<sup>2</sup>  
Weight: ±120 Lbs  
3M 3630-97

EXISTING SIGNS TO BE REMOVED.  
BLOCK HOLES WITH CAULKING.  
ALL WALL REPAIRS **BY OTHERS**.



EXISTING  
NOT TO SCALE

**ALL SIGNAGE DIMENSIONS SUBJECT TO CITY APPROVAL AND SITE SURVEY**



REF.: 32733 (2010)

**YIG #810 • Port Hope, ON**




CLIENT: **LOBLAW PROPERTIES LIMITED**  
ADDRESS: 1 PRESIDENT'S CHOICE CIRCLE  
CITY: BRAMPTON, ONTARIO P.C.: L6Y 5S5  
TEL: (905) 459-2500 FAX: (905) 861-2343

SITE: **YIG #810 • Port Hope, ON**  
ADDRESS: 20 JOCELYN ST  
CITY: PORT HOPE, ON P.C.: L1A 3V5  
TEL: FAX:


DRAWING:  
DATE: REV. DATE:  
SCALE: DRAWN BY:  
DIR: WIP2024\LOBLAWS\_BRANDS\YIG\_INDEPENDENT\B10\_PORT\_HOPE\_ON\CIDR

**1-800-906-NEON**

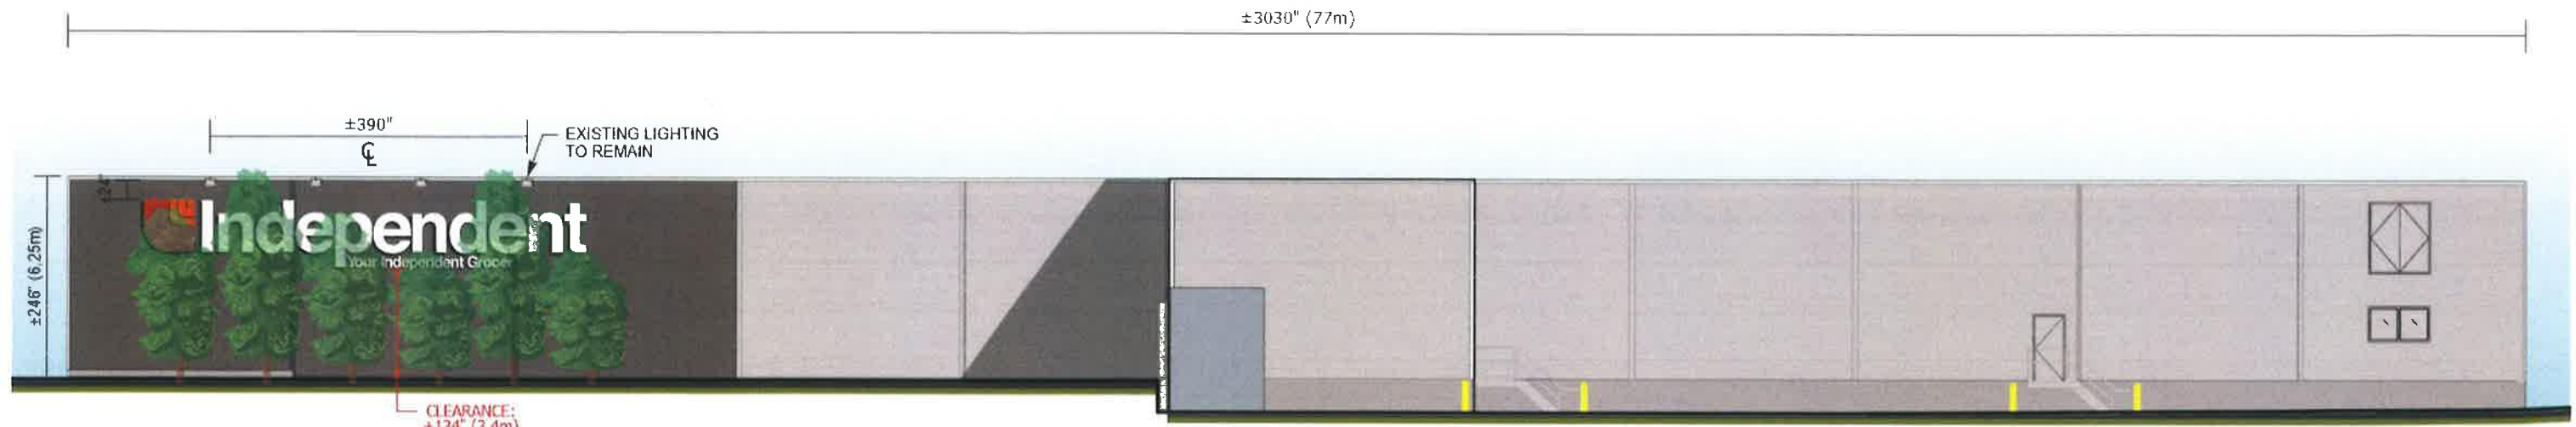

**PROPOSED EAST ELEVATION**  
SCALE: 1:200

**SPECIAL SITE ACCESS**

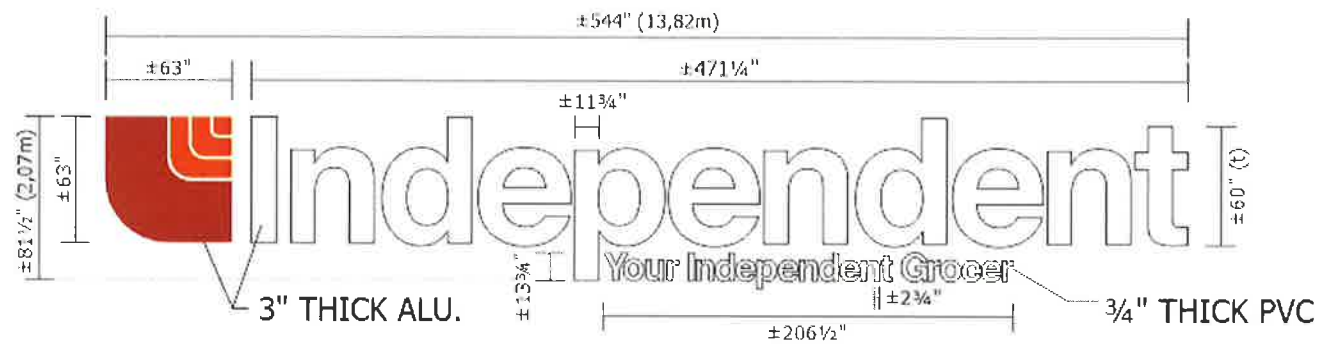

**I NEW NON ILLUMINATED ALUMINUM REVERSE CHANNEL LETTERS & LOGO X1**  
SCALE: 1/8" = 1'-0"

**Total Area: 307.89 ft<sup>2</sup> / 28,61 m<sup>2</sup>**

**Total Weight: ±1500 Lbs**

Logo 3M 3630-44

Logo 3M 3630-33

EXISTING SIGN TO BE REMOVED.  
BLOCK HOLES WITH CAULKING.  
ALL WALL REPAIRS **BY OTHERS**.



**EXISTING**  
NOT TO SCALE

**ALL SIGNAGE DIMENSIONS SUBJECT TO CITY APPROVAL AND SITE SURVEY**

**SITE VERIFICATION REQUIRED**

REF.: 22780 (2005)

**YIG #810 • Port Hope, ON**




**CLIENT: LOBLAW PROPERTIES LIMITED**  
ADDRESS: 1 PRESIDENT'S CHOICE CIRCLE  
CITY: BRAMPTON, ONTARIO P.C.: L6Y 5S5  
TEL: (905) 459-2500 FAX: (905) 861-2343

**SITE: YIG #810 • Port Hope, ON**  
ADDRESS: 20 JOCELYN ST  
CITY: PORT HOPE, ON P.C.: L1A 3V5  
TEL: FAX:

**DRAWING:**  
DATE: REV. DATE:  
SCALE: DRAWN BY:  
DIR: W:\P2024\LOBLAWS\_BRANDS\YIG\_INDEPENDENT\B10\_PORT\_HOPE\_ON\CIDR

**1-800-906-NEON**

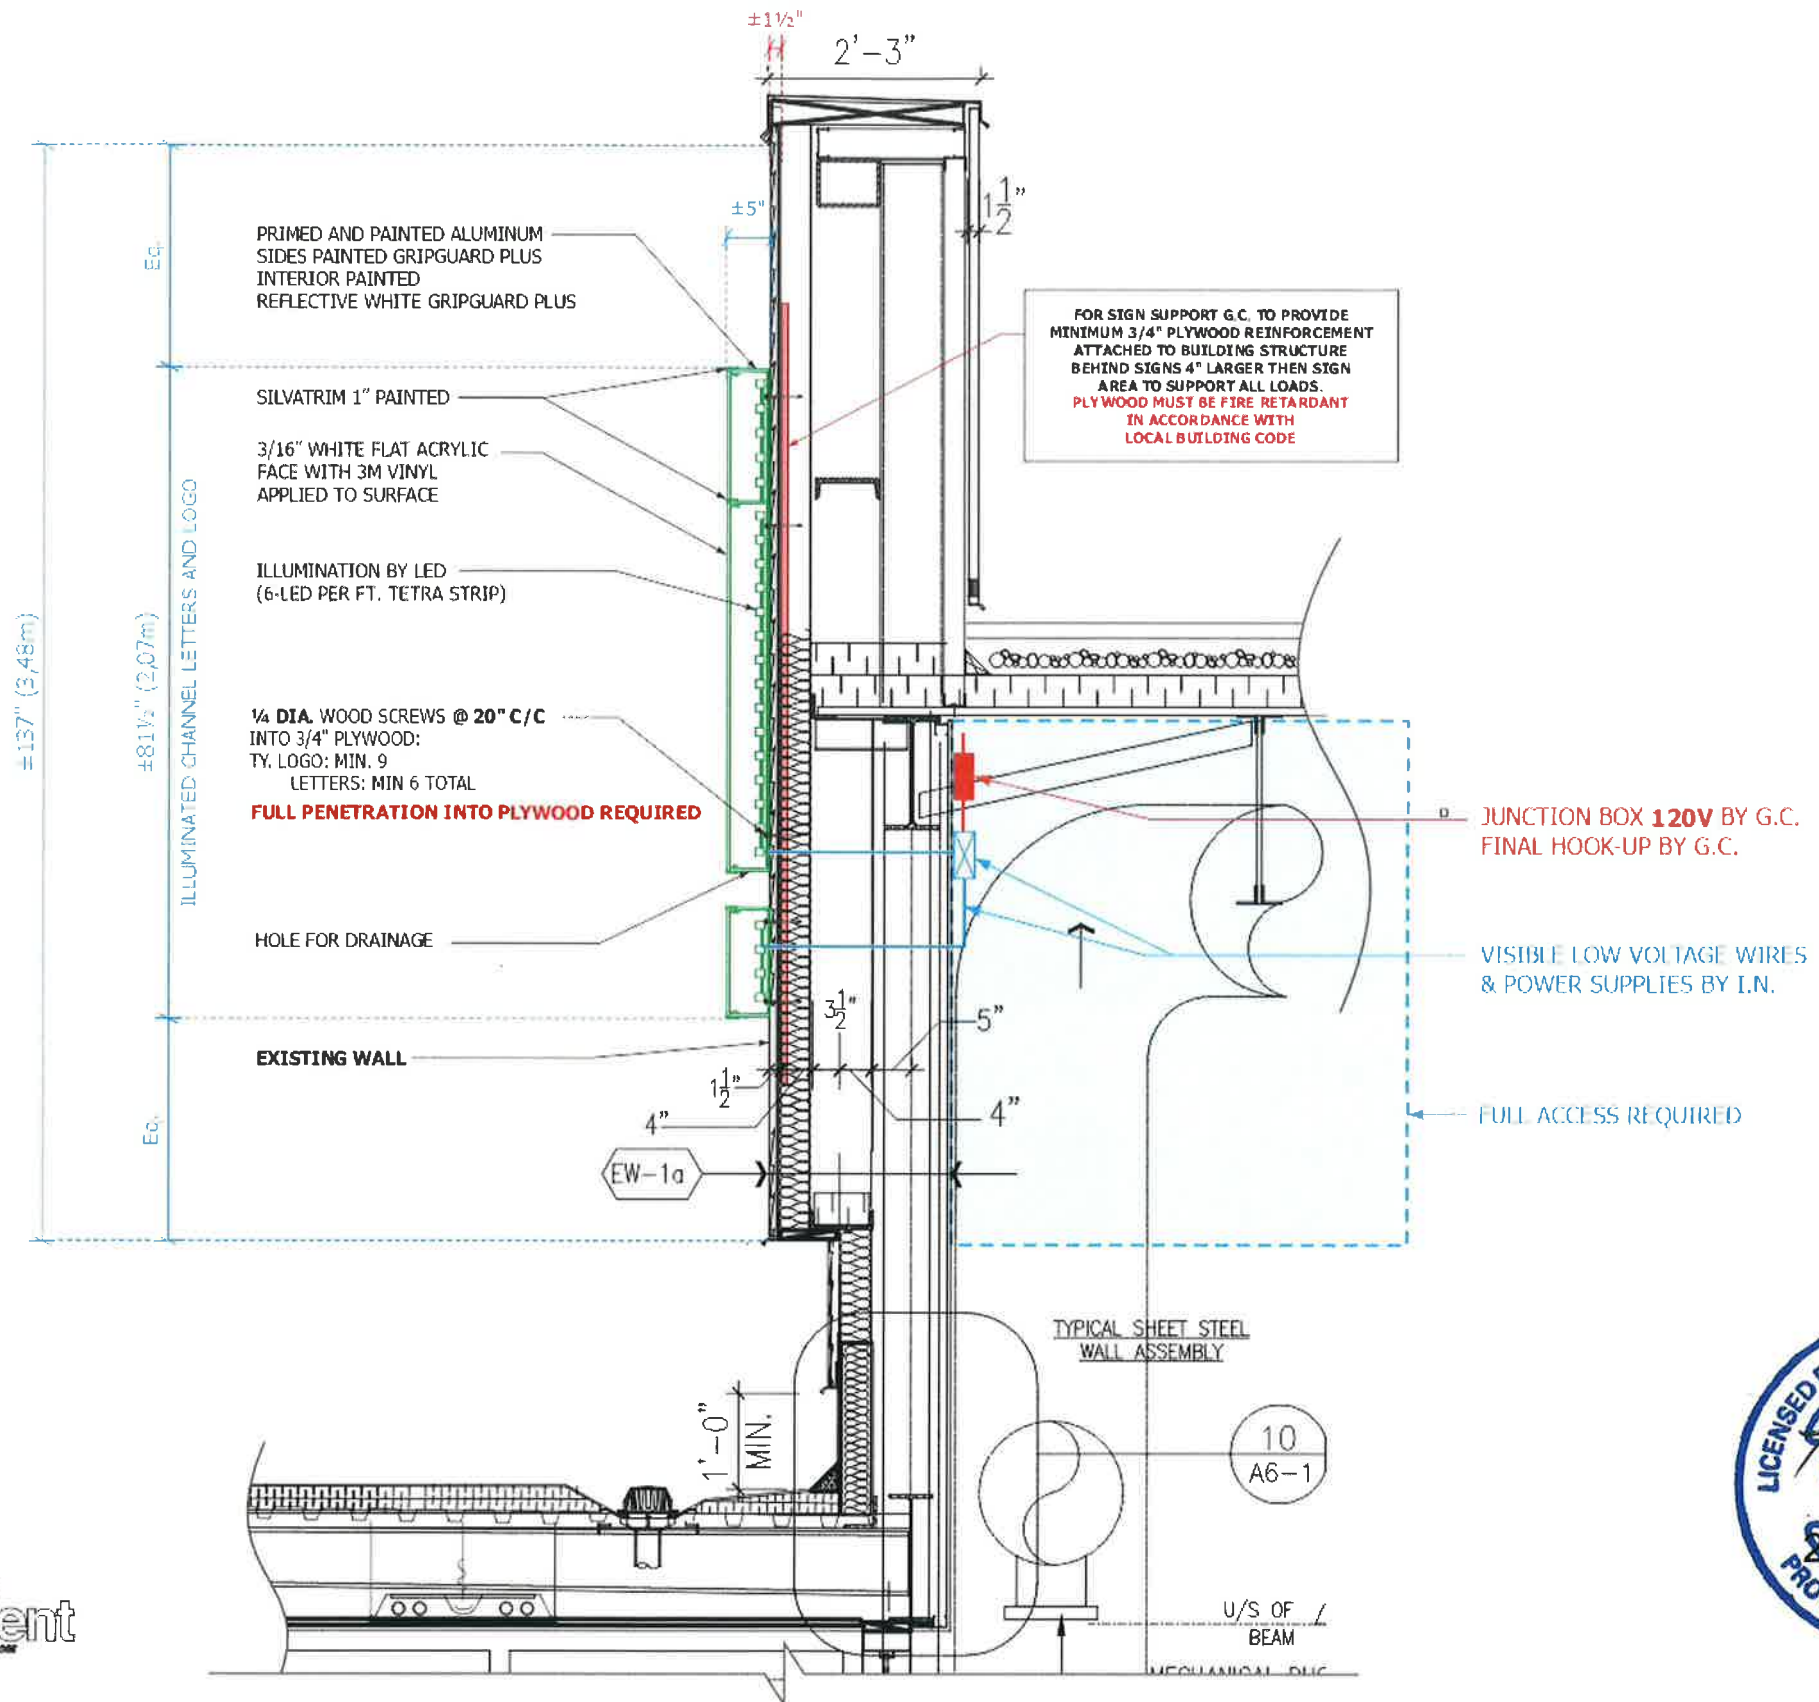

**A** TYP. DETAILS  
**LED ILLUMINATED CHANNEL LETTERS AND LOGO**  
 SCALE: 1/2" = 1'-0"



**SITE VERIFICATION REQUIRED**

REF.: 22780 (2005)

**YIG #810 • Port Hope, ON**

**ALL SIGNAGE DIMENSIONS SUBJECT TO CITY APPROVAL AND SITE SURVEY**




<b>CLIENT:</b>	<b>LOBLAW PROPERTIES LIMITED</b>
<b>ADDRESS:</b>	1 PRESIDENT'S CHOICE CIRCLE
<b>CITY:</b>	BRAMPTON, ONTARIO P.C.: L6Y 5S5
<b>TEL:</b>	(905) 459-2500 FAX: (905) 861-2343

<b>SITE:</b>	<b>YIG #810 • Port Hope, ON</b>
<b>ADDRESS:</b>	20 JOCELYN ST
<b>CITY:</b>	PORT HOPE, ON P.C.: L1A 3V5
<b>TEL:</b>	FAX:

<b>DRAWING:</b>	DATE: _____ REV. DATE: _____
	SCALE: _____ DRAWN BY: _____
	DIR: WIP2024\LOBLAWS_BRANDS\YIG_INDEPENDENT\810_PORT_HOPE_ON\CDR

**1-800-906-NEON**



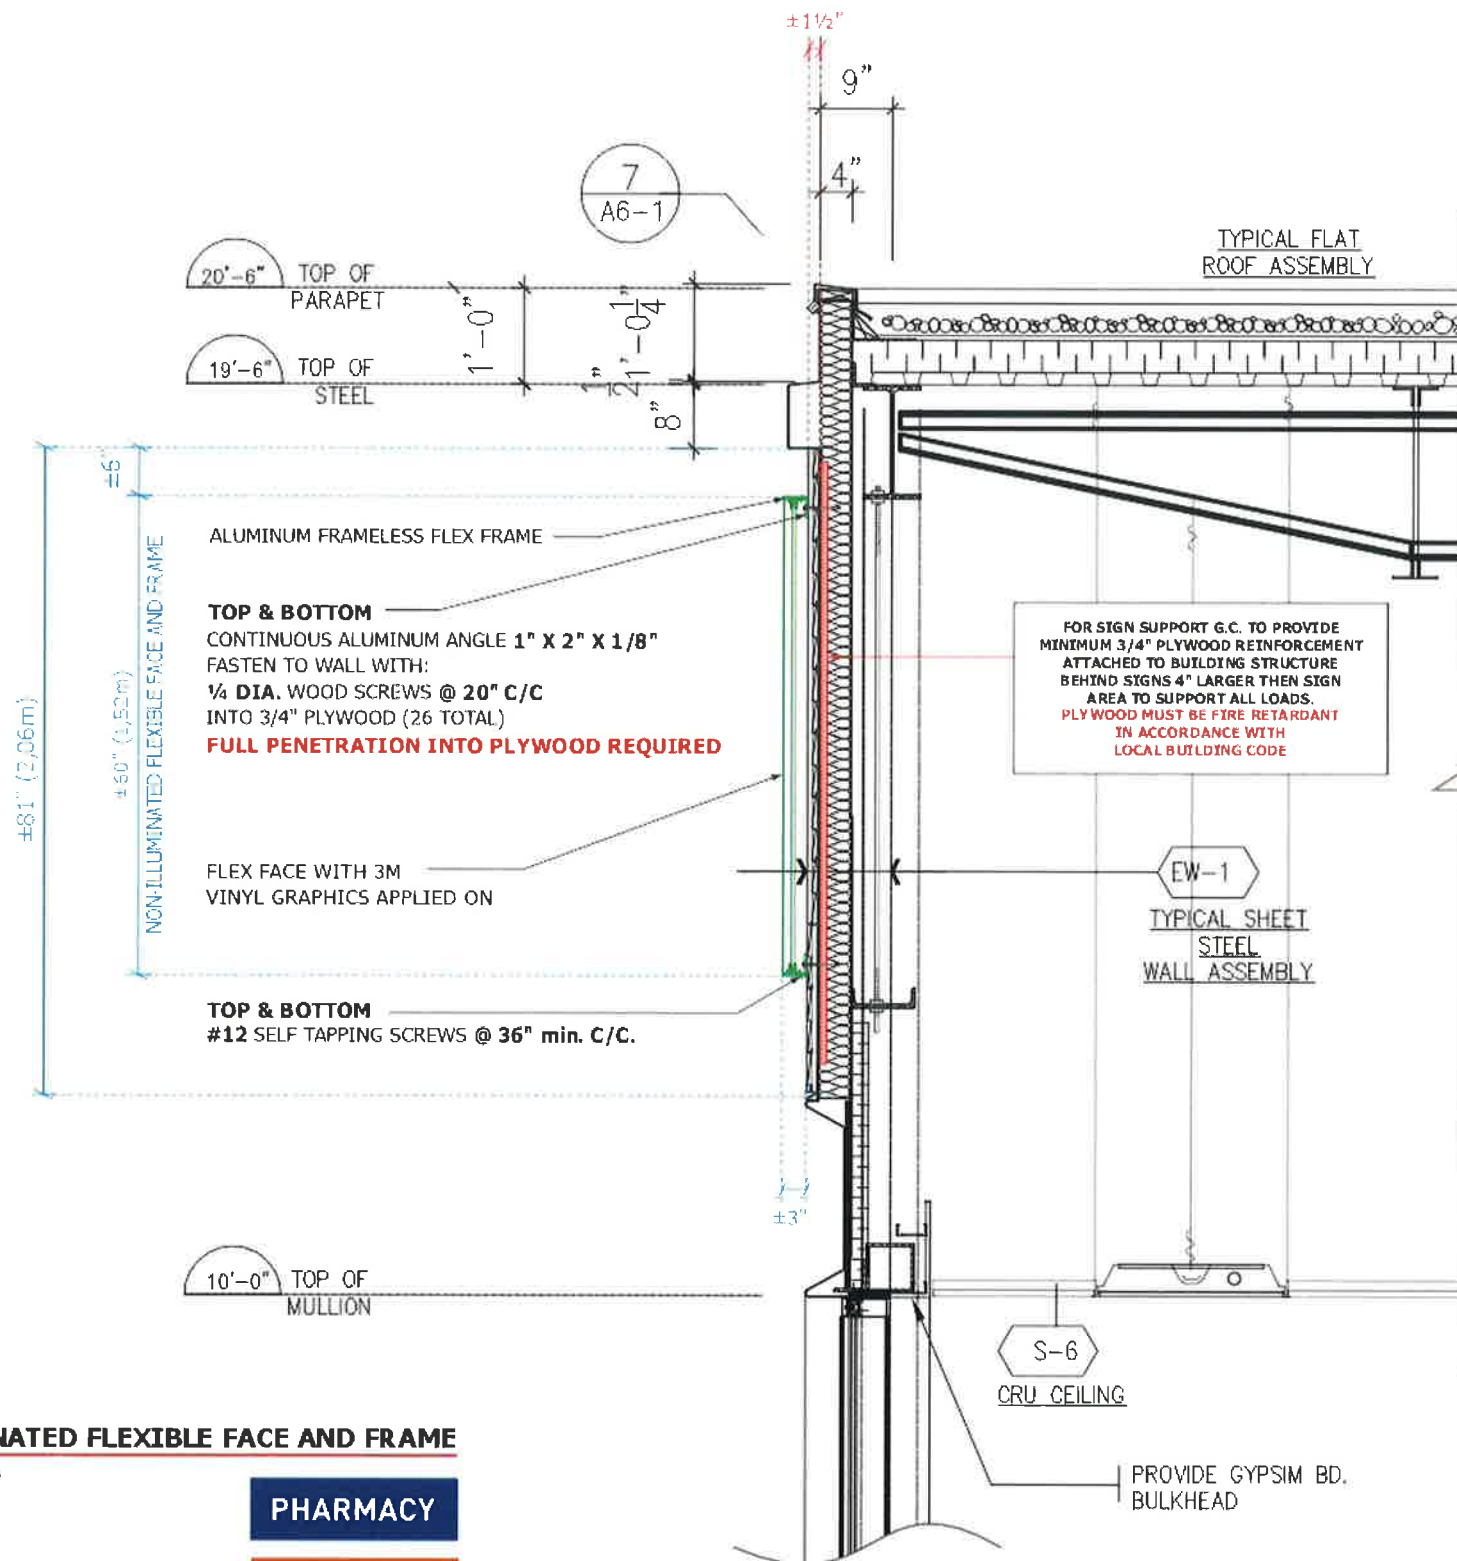

**B C** TYP. DETAILS  
**NON ILLUMINATED FLEXIBLE FACE AND FRAME**  
 SCALE: 1/2" = 1'-0"

**PHARMACY**  
**JOE FRESH**



SITE VERIFICATION REQUIRED

REF.: 22780 (2005)

**YIG #810 • Port Hope, ON**

ALL SIGNAGE DIMENSIONS SUBJECT TO CITY APPROVAL AND SITE SURVEY





CLIENT: **LOBLAW PROPERTIES LIMITED**  
 ADDRESS: 1 PRESIDENT'S CHOICE CIRCLE  
 CITY: BRAMPTON, ONTARIO P.C.: L6Y 5S5  
 TEL: (905) 459-2500 FAX: (905) 861-2343

SITE: **YIG #810 • Port Hope, ON**  
 ADDRESS: 20 JOCELYN ST  
 CITY: PORT HOPE, ON P.C.: L1A 3V5  
 TEL: FAX:


DRAWING:  
 DATE: REV. DATE:  
 SCALE: DRAWN BY:  
 DIR: WIP2024\LOBLAW5\_BRANDS\YIG\_INDEPENDENT\B10\_PORT\_HOPE\_ON\CDR

**1-800-906-NEON**

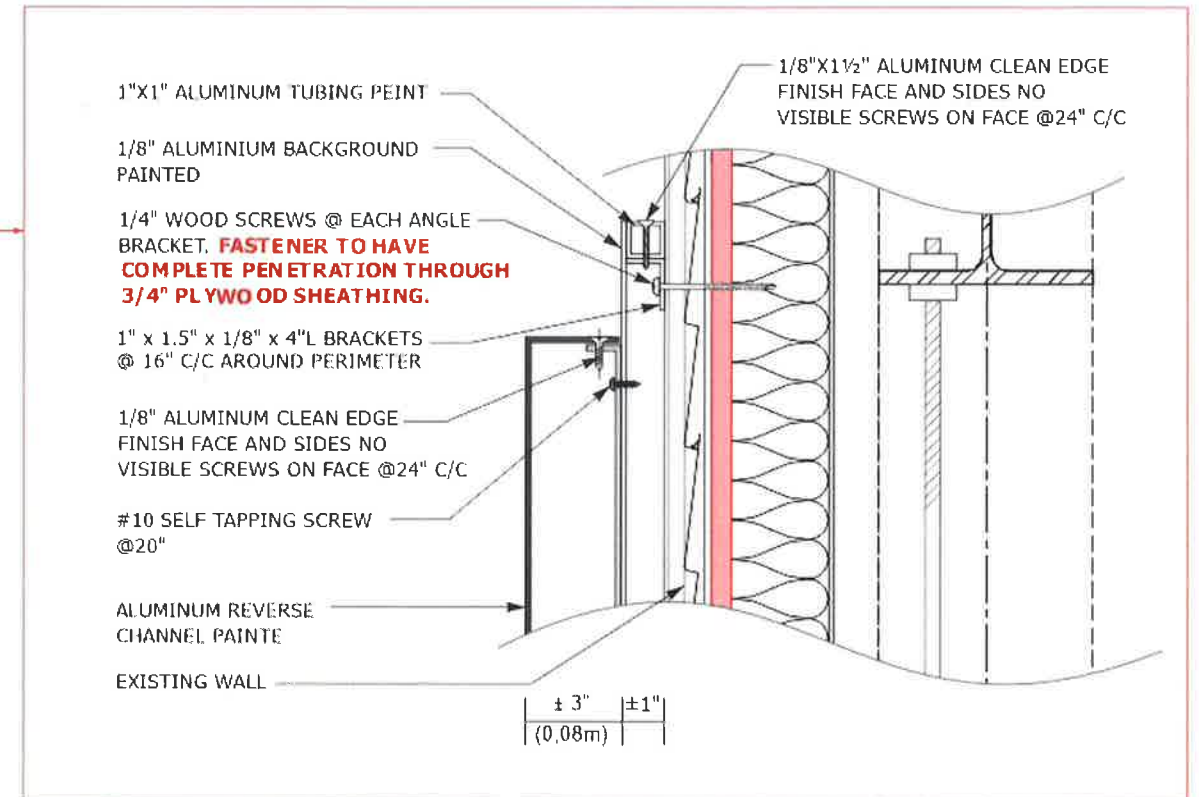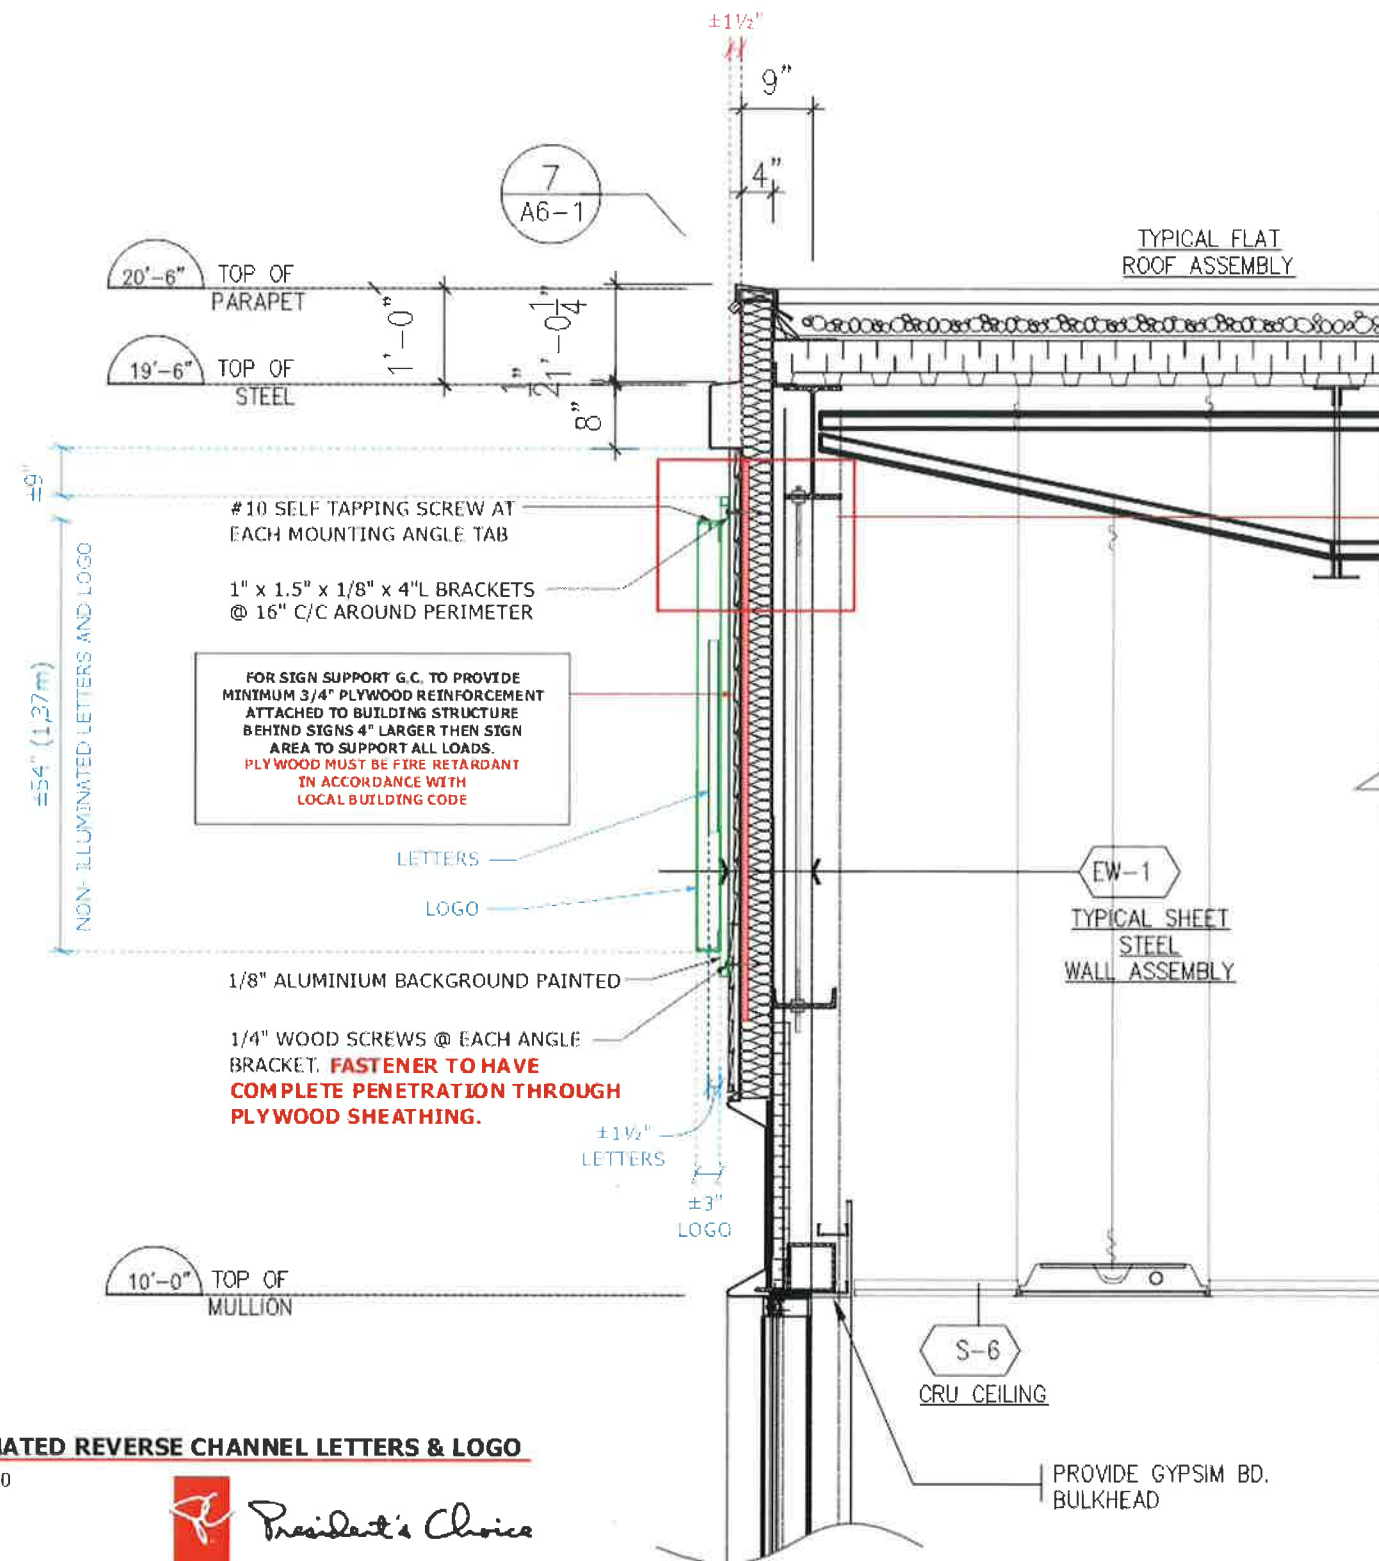

SCALE: NTS

TYP. DETAILS  
**D** NON-ILLUMINATED REVERSE CHANNEL LETTERS & LOGO  
 SCALE: 1/2" = 1'-0"

 

**SITE VERIFICATION REQUIRED**

REF.: 22780 (2005)

**YIG #810 • Port Hope, ON**

**ALL SIGNAGE DIMENSIONS SUBJECT TO CITY APPROVAL AND SITE SURVEY**




CLIENT: **LOBLAW PROPERTIES LIMITED**  
 ADDRESS: 1 PRESIDENT'S CHOICE CIRCLE  
 CITY: BRAMPTON, ONTARIO P.C.: L6Y 5S5  
 TEL: (905) 459-2500 FAX: (905) 861-2343

SITE: **YIG #810 • Port Hope, ON**  
 ADDRESS: 20 JOCELYN ST  
 CITY: PORT HOPE, ON P.C.: L1A 3V5  
 TEL: FAX:

DRAWING:  
 DATE: REV. DATE:  
 SCALE: DRAWN BY:  
 DIR: WIP2024\LOBLAW5\_BRANDS\YIG\_INDEPENDENT\810\_PORT\_HOPE\_ON\CDR

**1-800-906-NEON**

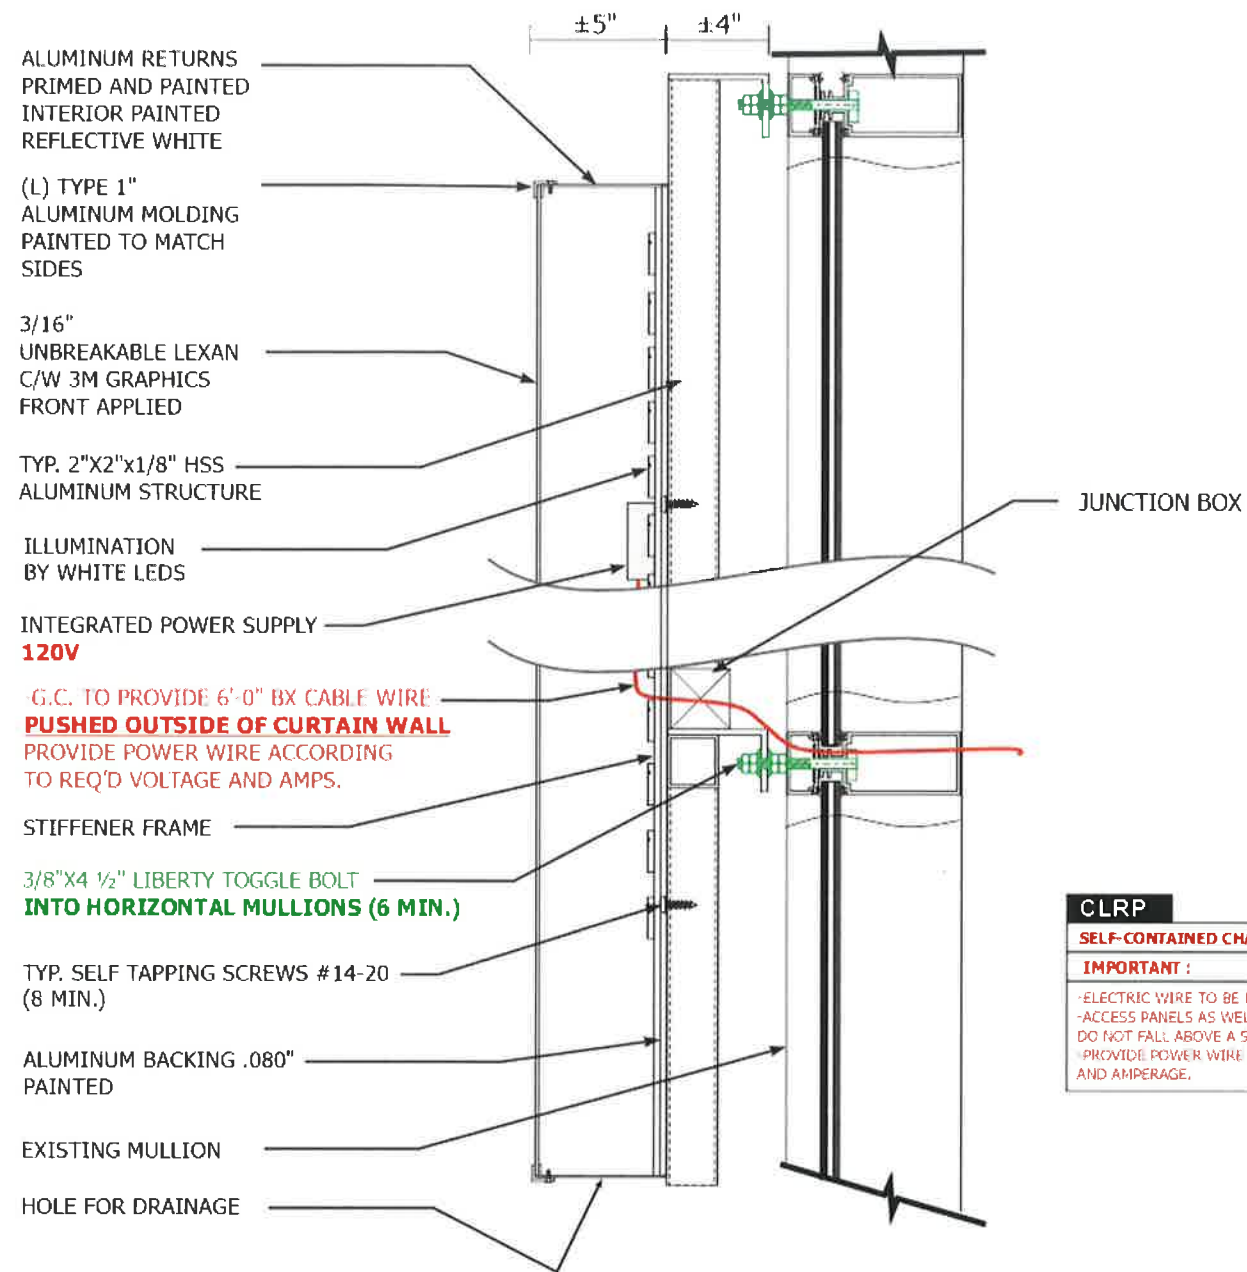

TYP. DETAILS  
**E** NEW LED ILLUMINATED ALUMINUM CHANNEL BADGE  
 SCALE: NTS



**CLRP**  
 SELF-CONTAINED CHANNEL LETTERS WITH REMOTE POWER SUPPLIES  
**IMPORTANT :**  
 -ELECTRIC WIRE TO BE PUSHED **INSIDE OF WALL** AT INDICATED LOCATION  
 -ACCESS PANELS AS WELL AS FULL ACCESS IS REQUIRED AS INDICATED IF WIRES DO NOT FALL ABOVE A SUSPENDED CEILING  
 -PROVIDE POWER WIRE IN SPECIFIED LOCATION ACCORDING TO VOLTAGE AND AMPERAGE.



**SITE VERIFICATION REQUIRED**

REF.: 22780 (2005)

**YIG #810 • Port Hope, ON**

**ALL SIGNAGE DIMENSIONS SUBJECT TO CITY APPROVAL AND SITE SURVEY**




**CLIENT:** LOBLAW PROPERTIES LIMITED  
**ADDRESS:** 1 PRESIDENT'S CHOICE CIRCLE  
**CITY:** BRAMPTON, ONTARIO P.C.: L6Y 5S5  
**TEL:** (905) 459-2500 **FAX:** (905) 861-2343

**SITE:** YIG #810 • Port Hope, ON  
**ADDRESS:** 20 JOCELYN ST  
**CITY:** PORT HOPE, ON P.C.: L1A 3V5  
**TEL:** **FAX:**

**DRAWING:**  
**DATE:** **REV. DATE:**  
**SCALE:** **DRAWN BY:**  
**DIR:** WIP2024\LOBLAWS\_BRANDS\YIG\_INDEPENDENT\B10\_PORT\_HOPE\_ON\CDR

**1-800-906-NEON**

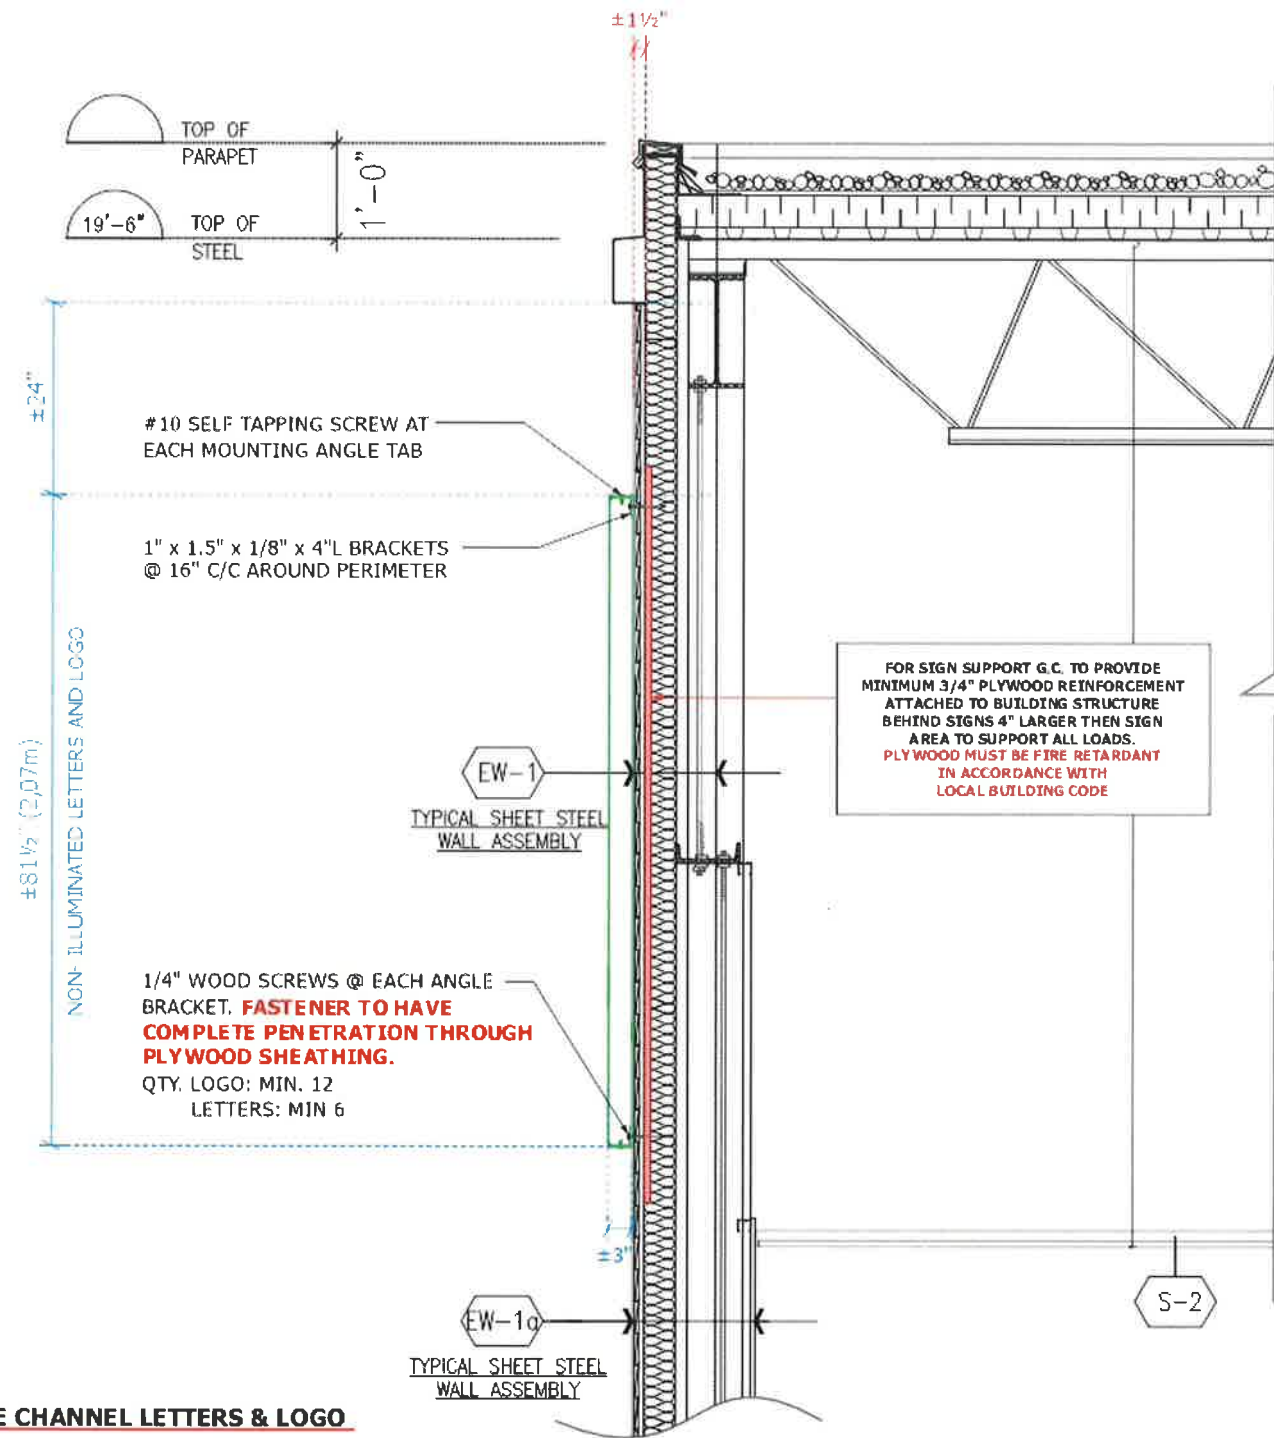

**FI** TYP. DETAILS  
**NON-ILLUMINATED REVERSE CHANNEL LETTERS & LOGO**  
 SCALE: 1/2" = 1'-0"



**SITE VERIFICATION REQUIRED**

REF.: 22780 (2005)

**YIG #810 • Port Hope, ON**

**ALL SIGNAGE DIMENSIONS SUBJECT TO CITY APPROVAL AND SITE SURVEY**




**CLIENT: LOBLAW PROPERTIES LIMITED**  
 ADDRESS: 1 PRESIDENT'S CHOICE CIRCLE  
 CITY: BRAMPTON, ONTARIO P.C.: L6Y 5S5  
 TEL: (905) 459-2500 FAX: (905) 861-2343

**SITE: YIG #810 • Port Hope, ON**  
 ADDRESS: 20 JOCELYN ST  
 CITY: PORT HOPE, ON P.C.: L1A 3V5  
 TEL: FAX:

**DRAWING:**  
 DATE: REV. DATE:  
 SCALE: DRAWN BY:  
 DIR: WIP2024\LOBLAWS\_BRANDS\YIG\_INDEPENDENT\810\_PORT\_HOPE\_ON\CDR

**1-800-906-NEON**

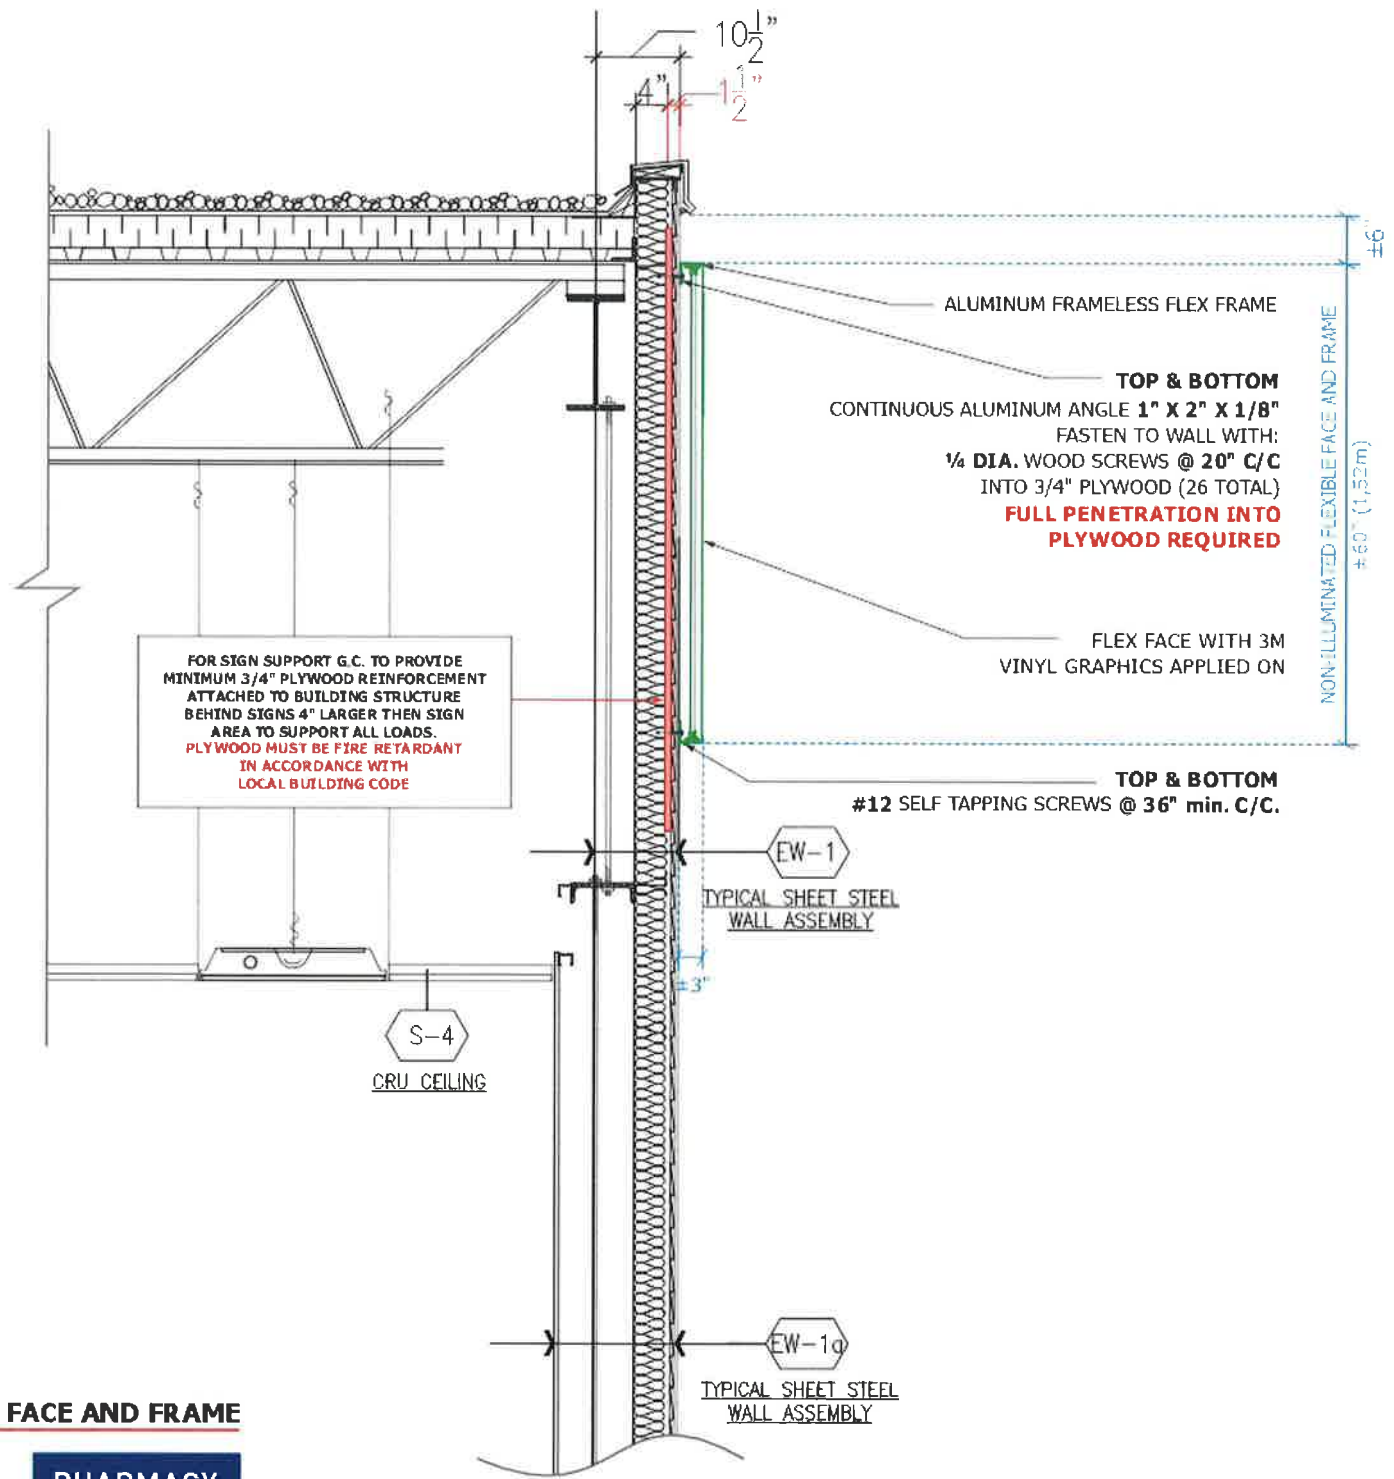

FOR SIGN SUPPORT G.C. TO PROVIDE MINIMUM 3/4" PLYWOOD REINFORCEMENT ATTACHED TO BUILDING STRUCTURE BEHIND SIGNS 4" LARGER THEN SIGN AREA TO SUPPORT ALL LOADS. PLYWOOD MUST BE FIRE RETARDANT IN ACCORDANCE WITH LOCAL BUILDING CODE

**G H** TYP. DETAILS  
**NON ILLUMINATED FLEXIBLE FACE AND FRAME**  
 SCALE: 1/2" = 1'-0"

**PHARMACY**  
**JOE FRESH**



SITE VERIFICATION REQUIRED

REF.: 22780 (2005)

**YIG #810 • Port Hope, ON**

ALL SIGNAGE DIMENSIONS SUBJECT TO CITY APPROVAL AND SITE SURVEY



CLIENT: LOBLAW PROPERTIES LIMITED	SITE: YIG #810 • Port Hope, ON	DRAWING:
ADDRESS: 1 PRESIDENT'S CHOICE CIRCLE	ADDRESS: 20 JOCELYN ST	DATE: _____ REV. DATE: _____
CITY: BRAMPTON, ONTARIO P.C.: L6Y 5S5	CITY: PORT HOPE, ON P.C.: L1A 3V5	SCALE: _____ DRAWN BY: _____
TEL: (905) 459-2500 FAX: (905) 861-2343	TEL: _____ FAX: _____	DIR: WIP2024\LOBLAWS_BRANDS\YIG_INDEPENDENT\810_PORT_HOPE_ON\CDR


**1-800-906-NEON**



EXISTING  
NOT TO SCALE




PROPOSED PYLON  
NOT TO SCALE

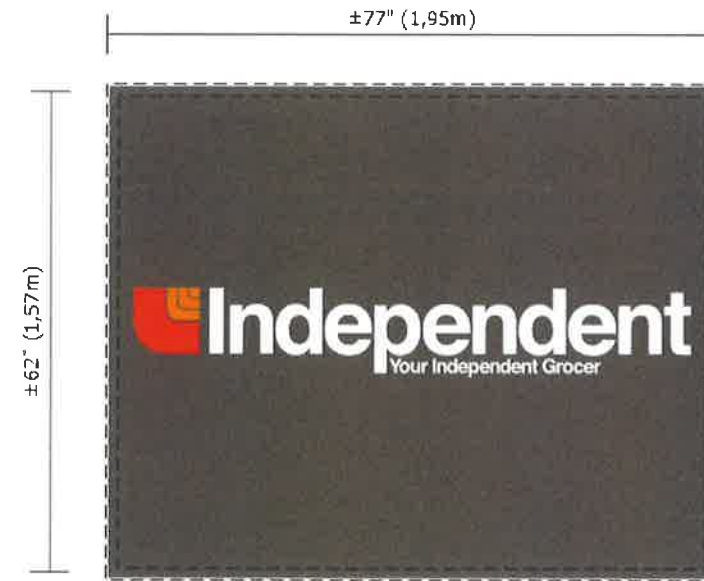

**J** NEW REPLACEMENT LEXAN FACE FOR EXISTING D/F SIGN BOX X2  
SCALE: 1/2" = 1'-0"

AREA: 33.15 ft<sup>2</sup> / 3,08 m<sup>2</sup>

- Logo 3M 3630-44
- Logo 3M 3630-33
- TO MATCH SW GAUNTLET GREY #7019

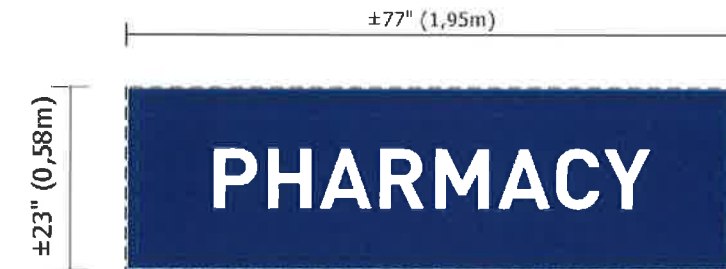

**K** NEW REPLACEMENT LEXAN FACE FOR EXISTING D/F SIGN BOX X2  
SCALE: 1/2" = 1'-0"

AREA: 12.3 ft<sup>2</sup> / 1,14 m<sup>2</sup>

- 3M 3630-97



REF.: 32800 (2010)

**YIG #810 • Port Hope, ON**

ALL SIGNAGE DIMENSIONS SUBJECT TO CITY APPROVAL AND SITE SURVEY



CLIENT: LOBLAW PROPERTIES LIMITED	SITE: YIG #810 • Port Hope, ON	DRAWING:
ADDRESS: 1 PRESIDENT'S CHOICE CIRCLE	ADDRESS: 20 JOCELYN ST	DATE: _____ REV. DATE: _____
CITY: BRAMPTON, ONTARIO P.C.: L6Y 5S5	CITY: PORT HOPE, ON P.C.: L1A 3V5	SCALE: _____ DRAWN BY: _____
TEL: (905) 459-2500 FAX: (905) 861-2343	TEL: _____ FAX: _____	DIR: WIP2024\LOBLAWS_BRANDS\YIG_INDEPENDENT\810_PORT_HOPE_ON\CDR





**AERIAL SITE VIEW**  
NOT TO SCALE

**ALL SIGNAGE DIMENSIONS SUBJECT TO CITY APPROVAL AND SITE SURVEY**

**YIG #810 • Port Hope, ON**



CLIENT: **LOBLAW PROPERTIES LIMITED**  
 ADDRESS: 1 PRESIDENT'S CHOICE CIRCLE  
 CITY: BRAMPTON, ONTARIO P.C.: L6Y 5S5  
 TEL: (905) 459-2500 FAX: (905) 861-2343

SITE: **YIG #810 • Port Hope, ON**  
 ADDRESS: 20 JOCELYN ST  
 CITY: PORT HOPE, ON P.C.: L1A 3V5  
 TEL: FAX:

DRAWING:  
 DATE: REV. DATE:  
 SCALE: DRAWN BY:  
 DIR: WIP2024\LOBLAWS\_BRANDS\YIG\_INDEPENDENT\810\_PORT\_HOPE\_ON\CDR

**1-800  
906  
NEON**



SPECIAL SITE ACCESS

ALL SIGNAGE DIMENSIONS SUBJECT TO CITY APPROVAL AND SITE SURVEY

**YIG #810 • Port Hope, ON**



CLIENT: **LOBLAW PROPERTIES LIMITED**  
 ADDRESS: 1 PRESIDENT'S CHOICE CIRCLE  
 CITY: BRAMPTON, ONTARIO P.C.: L6Y 5S5  
 TEL: (905) 459-2500 FAX: (905) 861-2343

SITE: **YIG #810 • Port Hope, ON**  
 ADDRESS: 20 JOCELYN ST  
 CITY: PORT HOPE, ON P.C.: L1A 3V5  
 TEL: FAX:

DRAWING:  
 DATE: REV. DATE:  
 SCALE: DRAWN BY:  
 DIR: WIP2024\LOBLAW5\_BRANDS\YIG\_INDEPENDENT\810\_PORT\_HOPE\_ON\CDR

