


Block 4

Block 3

Block 2
Immediate
Emergency
Demolition

Block 1

Block 5

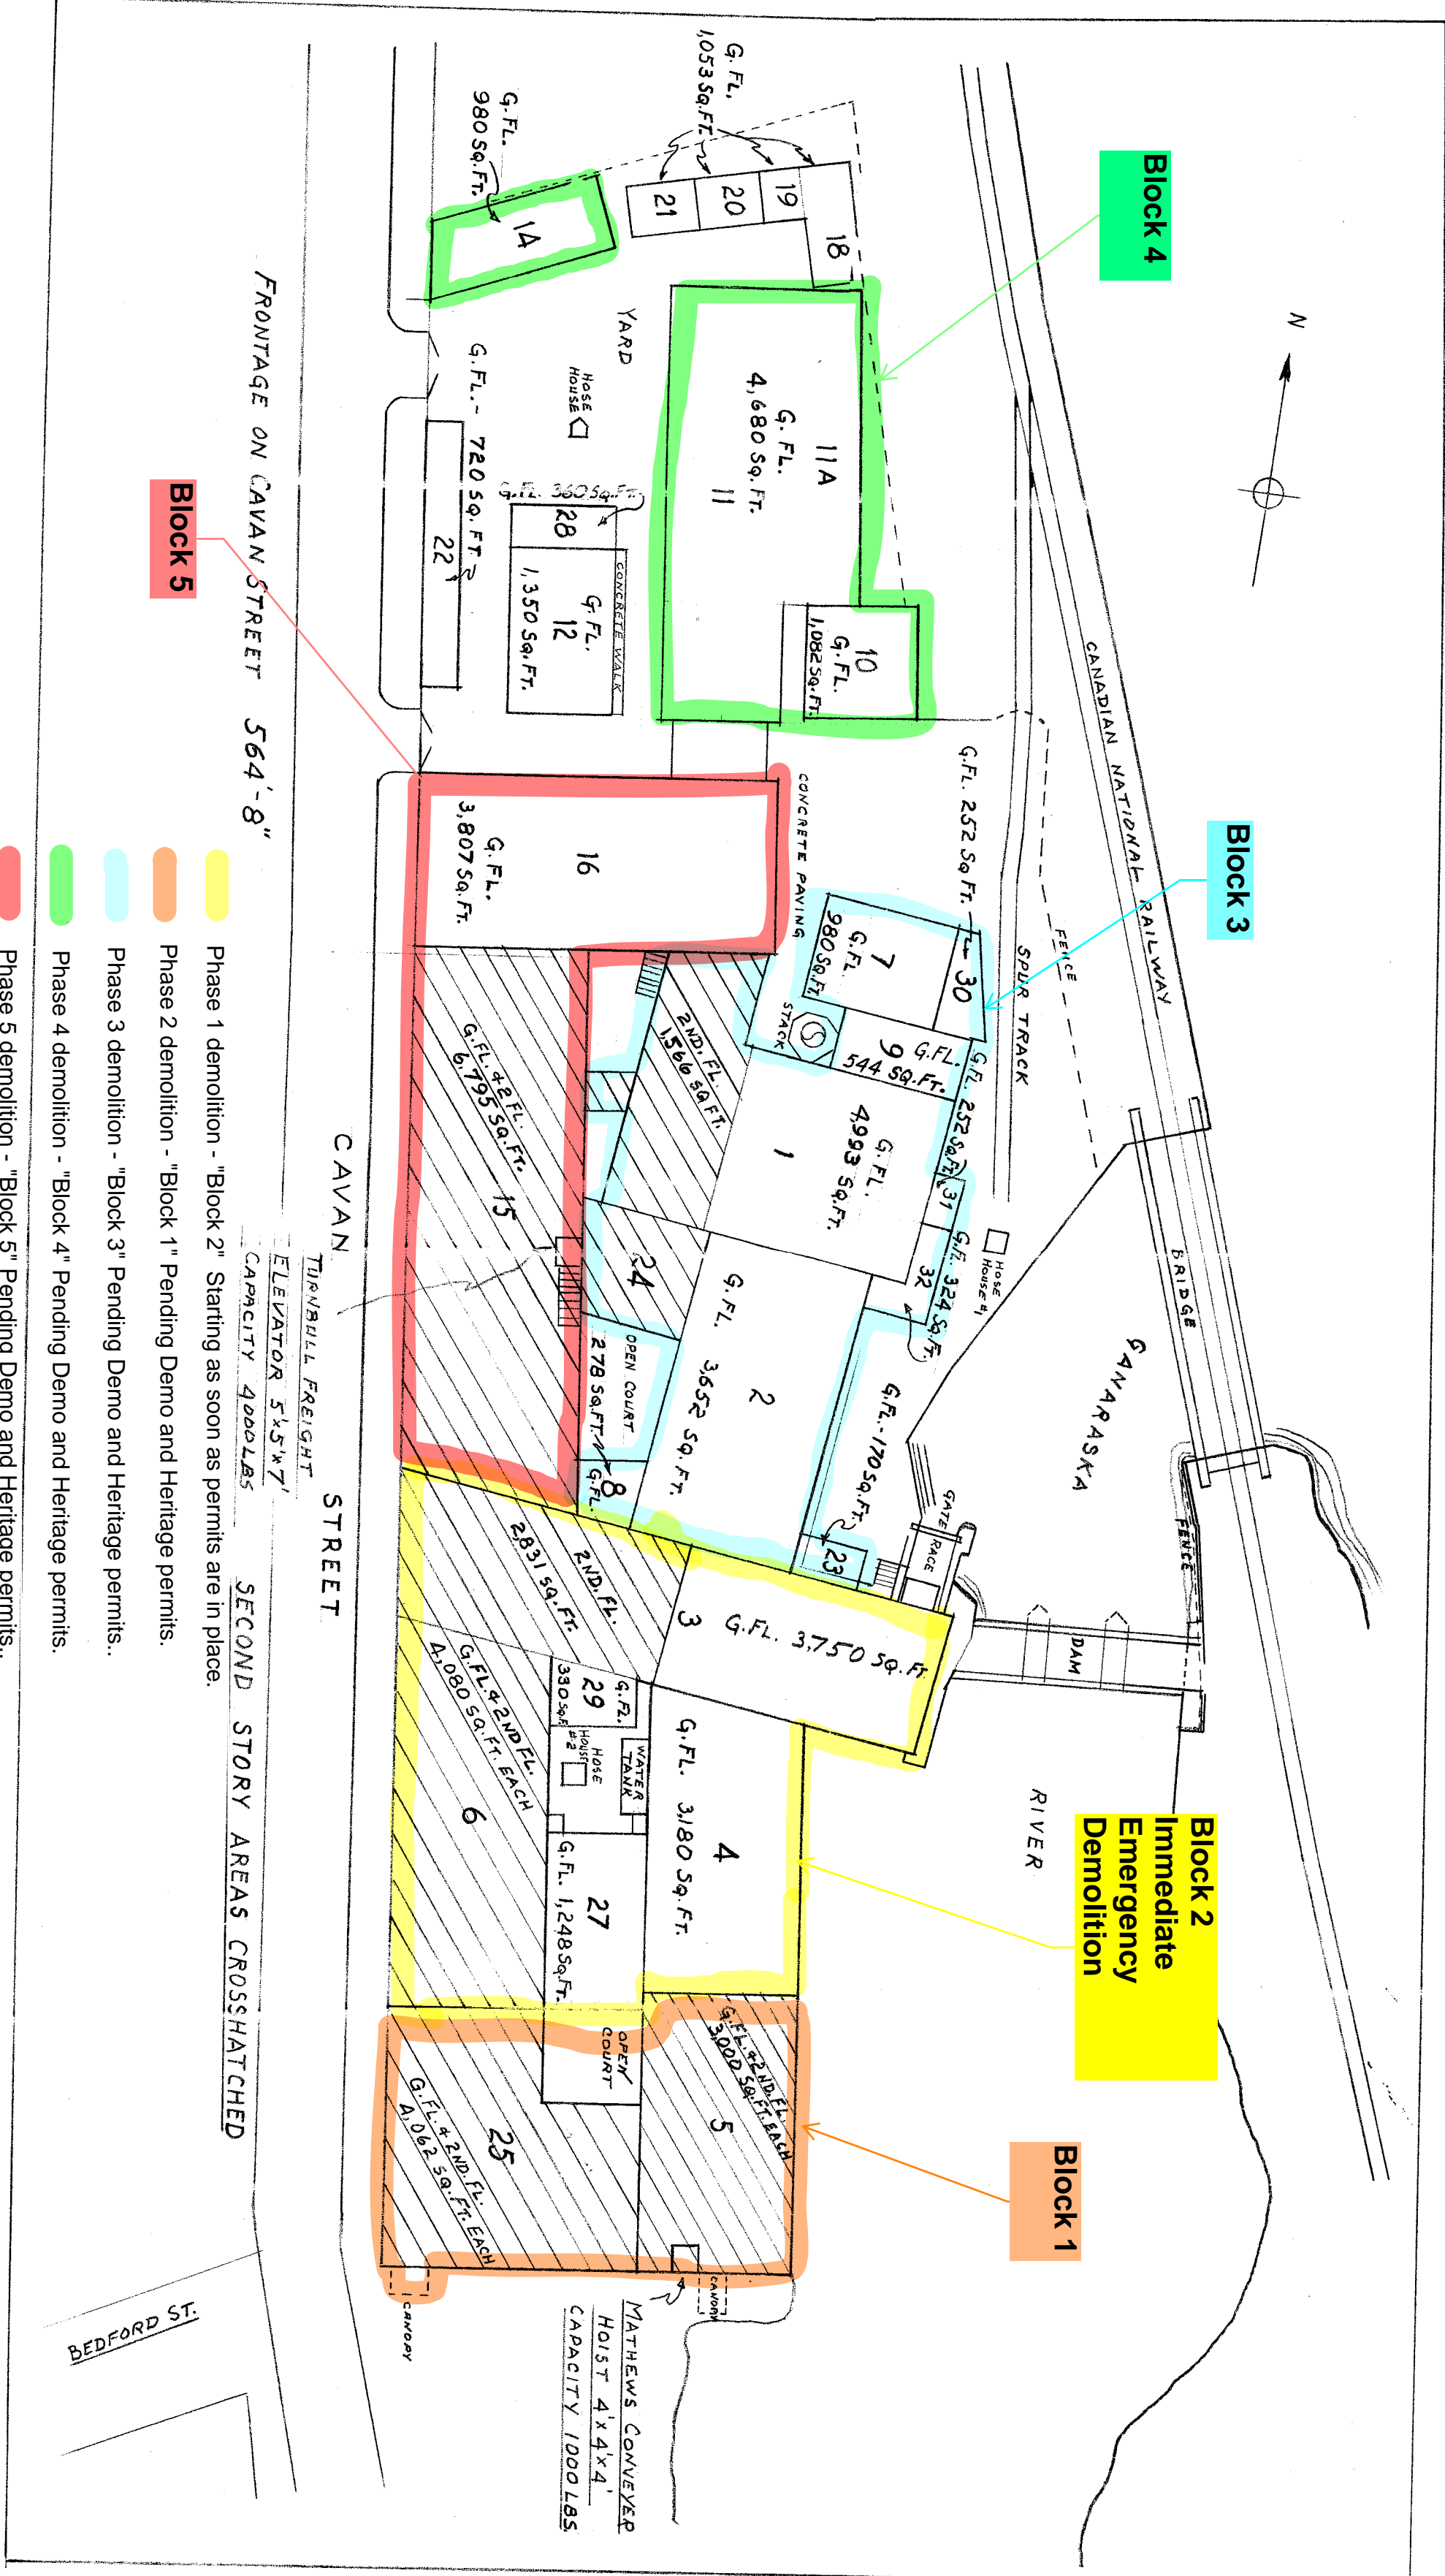

FRONTAGE ON CAVAN STREET 564'-8"

TURNHILL FREIGHT
ELEVATOR 5'x5'x7'
CAPACITY 4000 LBS

SECOND STORY AREAS CROSSHATCHED

MATHEWS CONVEYER
HOIST 4'x4'x4'
CAPACITY 1000 LBS

- Phase 1 demolition - "Block 2" Starting as soon as permits are in place.
- Phase 2 demolition - "Block 1" Pending Demo and Heritage permits.
- Phase 3 demolition - "Block 3" Pending Demo and Heritage permits..
- Phase 4 demolition - "Block 4" Pending Demo and Heritage permits.
- Phase 5 demolition - "Block 5" Pending Demo and Heritage permits..